


207-210

JEFF & LAURA SYDRA RESIDENCE
 DRAWN BY: KCM
 DATE: 3/1/21
 3 SADDLE LANE, WALLINGFORD, CT
 ACCESSORY APT. & EXISTING - 1ST FL.
 DRAWING NUMBER: N/023

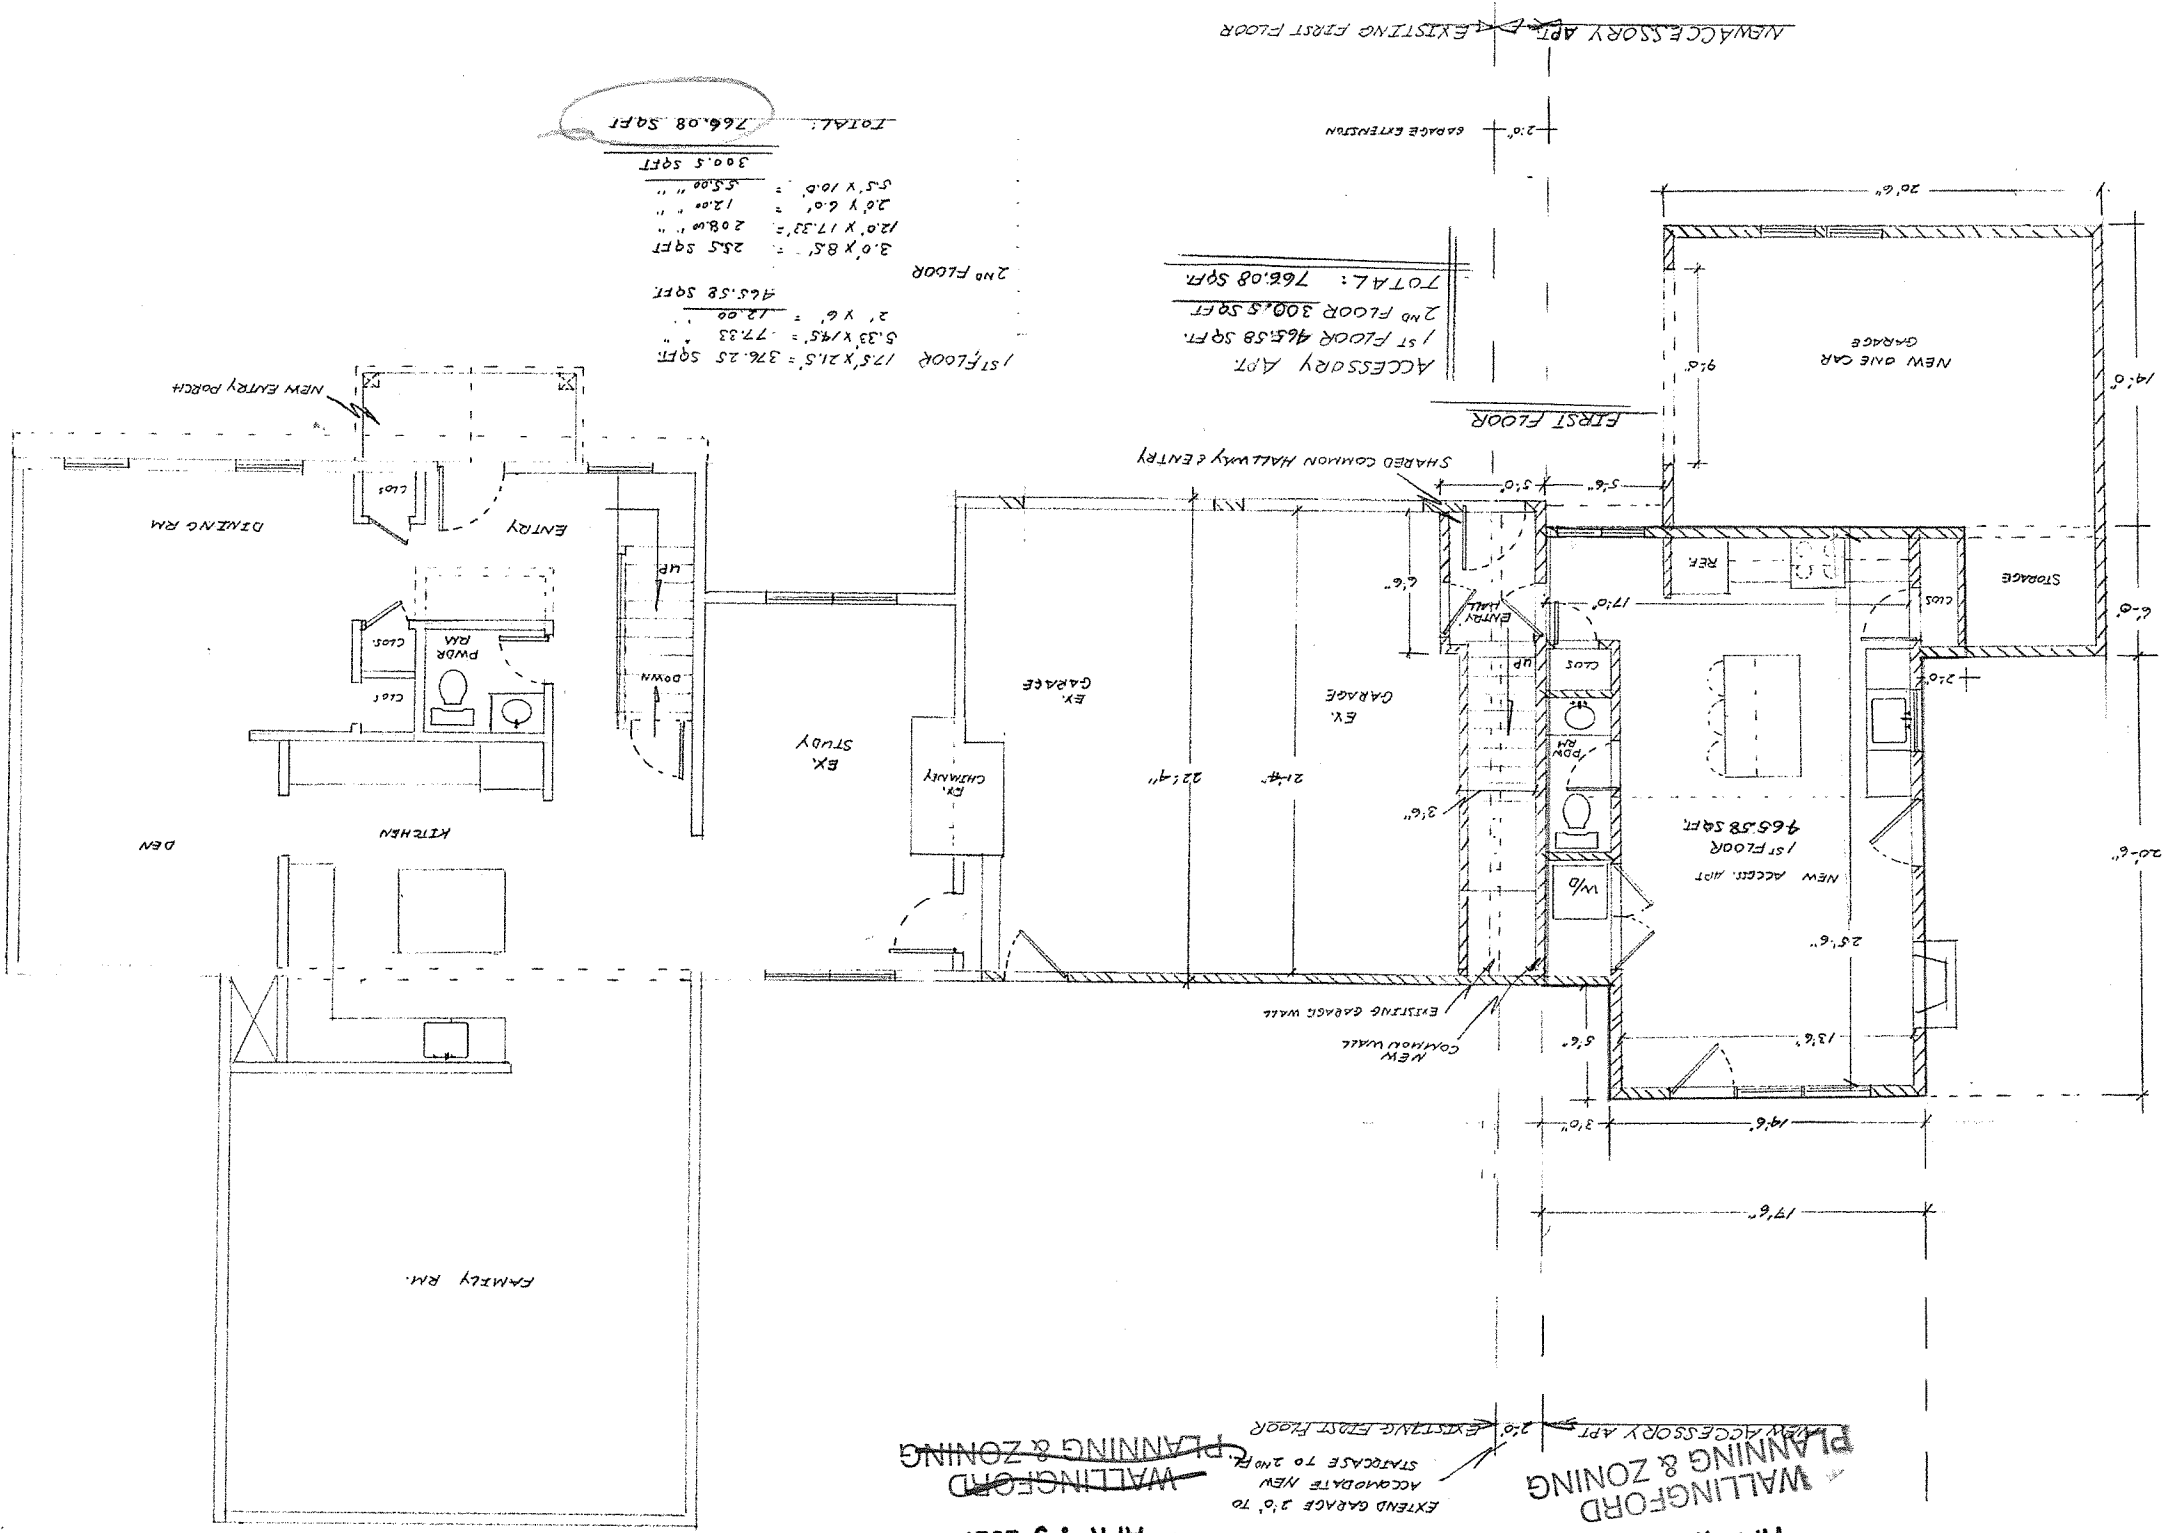

TOTAL: 766.08 SQ FT

1 ST FLOOR	17.5' x 21.5' = 376.25 SQ FT
	5.33' x 4.5' = 23.99 SQ FT
	2' x 6' = 12.00 SQ FT
2 ND FLOOR	465.58 SQ FT
	3.0' x 8.5' = 25.50 SQ FT
	12.0' x 17.33' = 207.96 SQ FT
	2.0' x 6.0' = 12.00 SQ FT
	5.5' x 10.0' = 55.00 SQ FT

TOTAL: 768.08 SQ FT

1 ST FLOOR	465.58 SQ FT
2 ND FLOOR	302.50 SQ FT

RECEIVED
 WALLINGFORD
 PLANNING & ZONING
 APR 15 2021
 WALLINGFORD
 PLANNING & ZONING
 APR 05 2021
 RECEIVED

207-210

