


DEVELOPMENT DATA & FOOTPRINT		
BUILDING "1"	32 MW DATA CENTER	132,351± SF
BUILDING "2"	32 MW DATA CENTER	132,351± SF
BUILDING "3"	32 MW DATA CENTER	156,836± SF
BUILDING "4"	32 MW DATA CENTER	156,836± SF
BUILDING "5"	16 MW DATA CENTER	87,170± SF

PROJECT TOTALS
 665,544±SF : TOTAL BUILDING FOOTPRINT
 1,331,088±SF : TOTAL BUILDING AREA (2 STY)
 144 MW : TOTAL IT DATA
 200 MW : TOTAL POWER REQUIREMENT

INDEX KEY

-  50 FT PROPERTY BUFFER
-  ELECTRIC SWITCHYARD / SUBSTATION & POWER GENERATION FACILITY

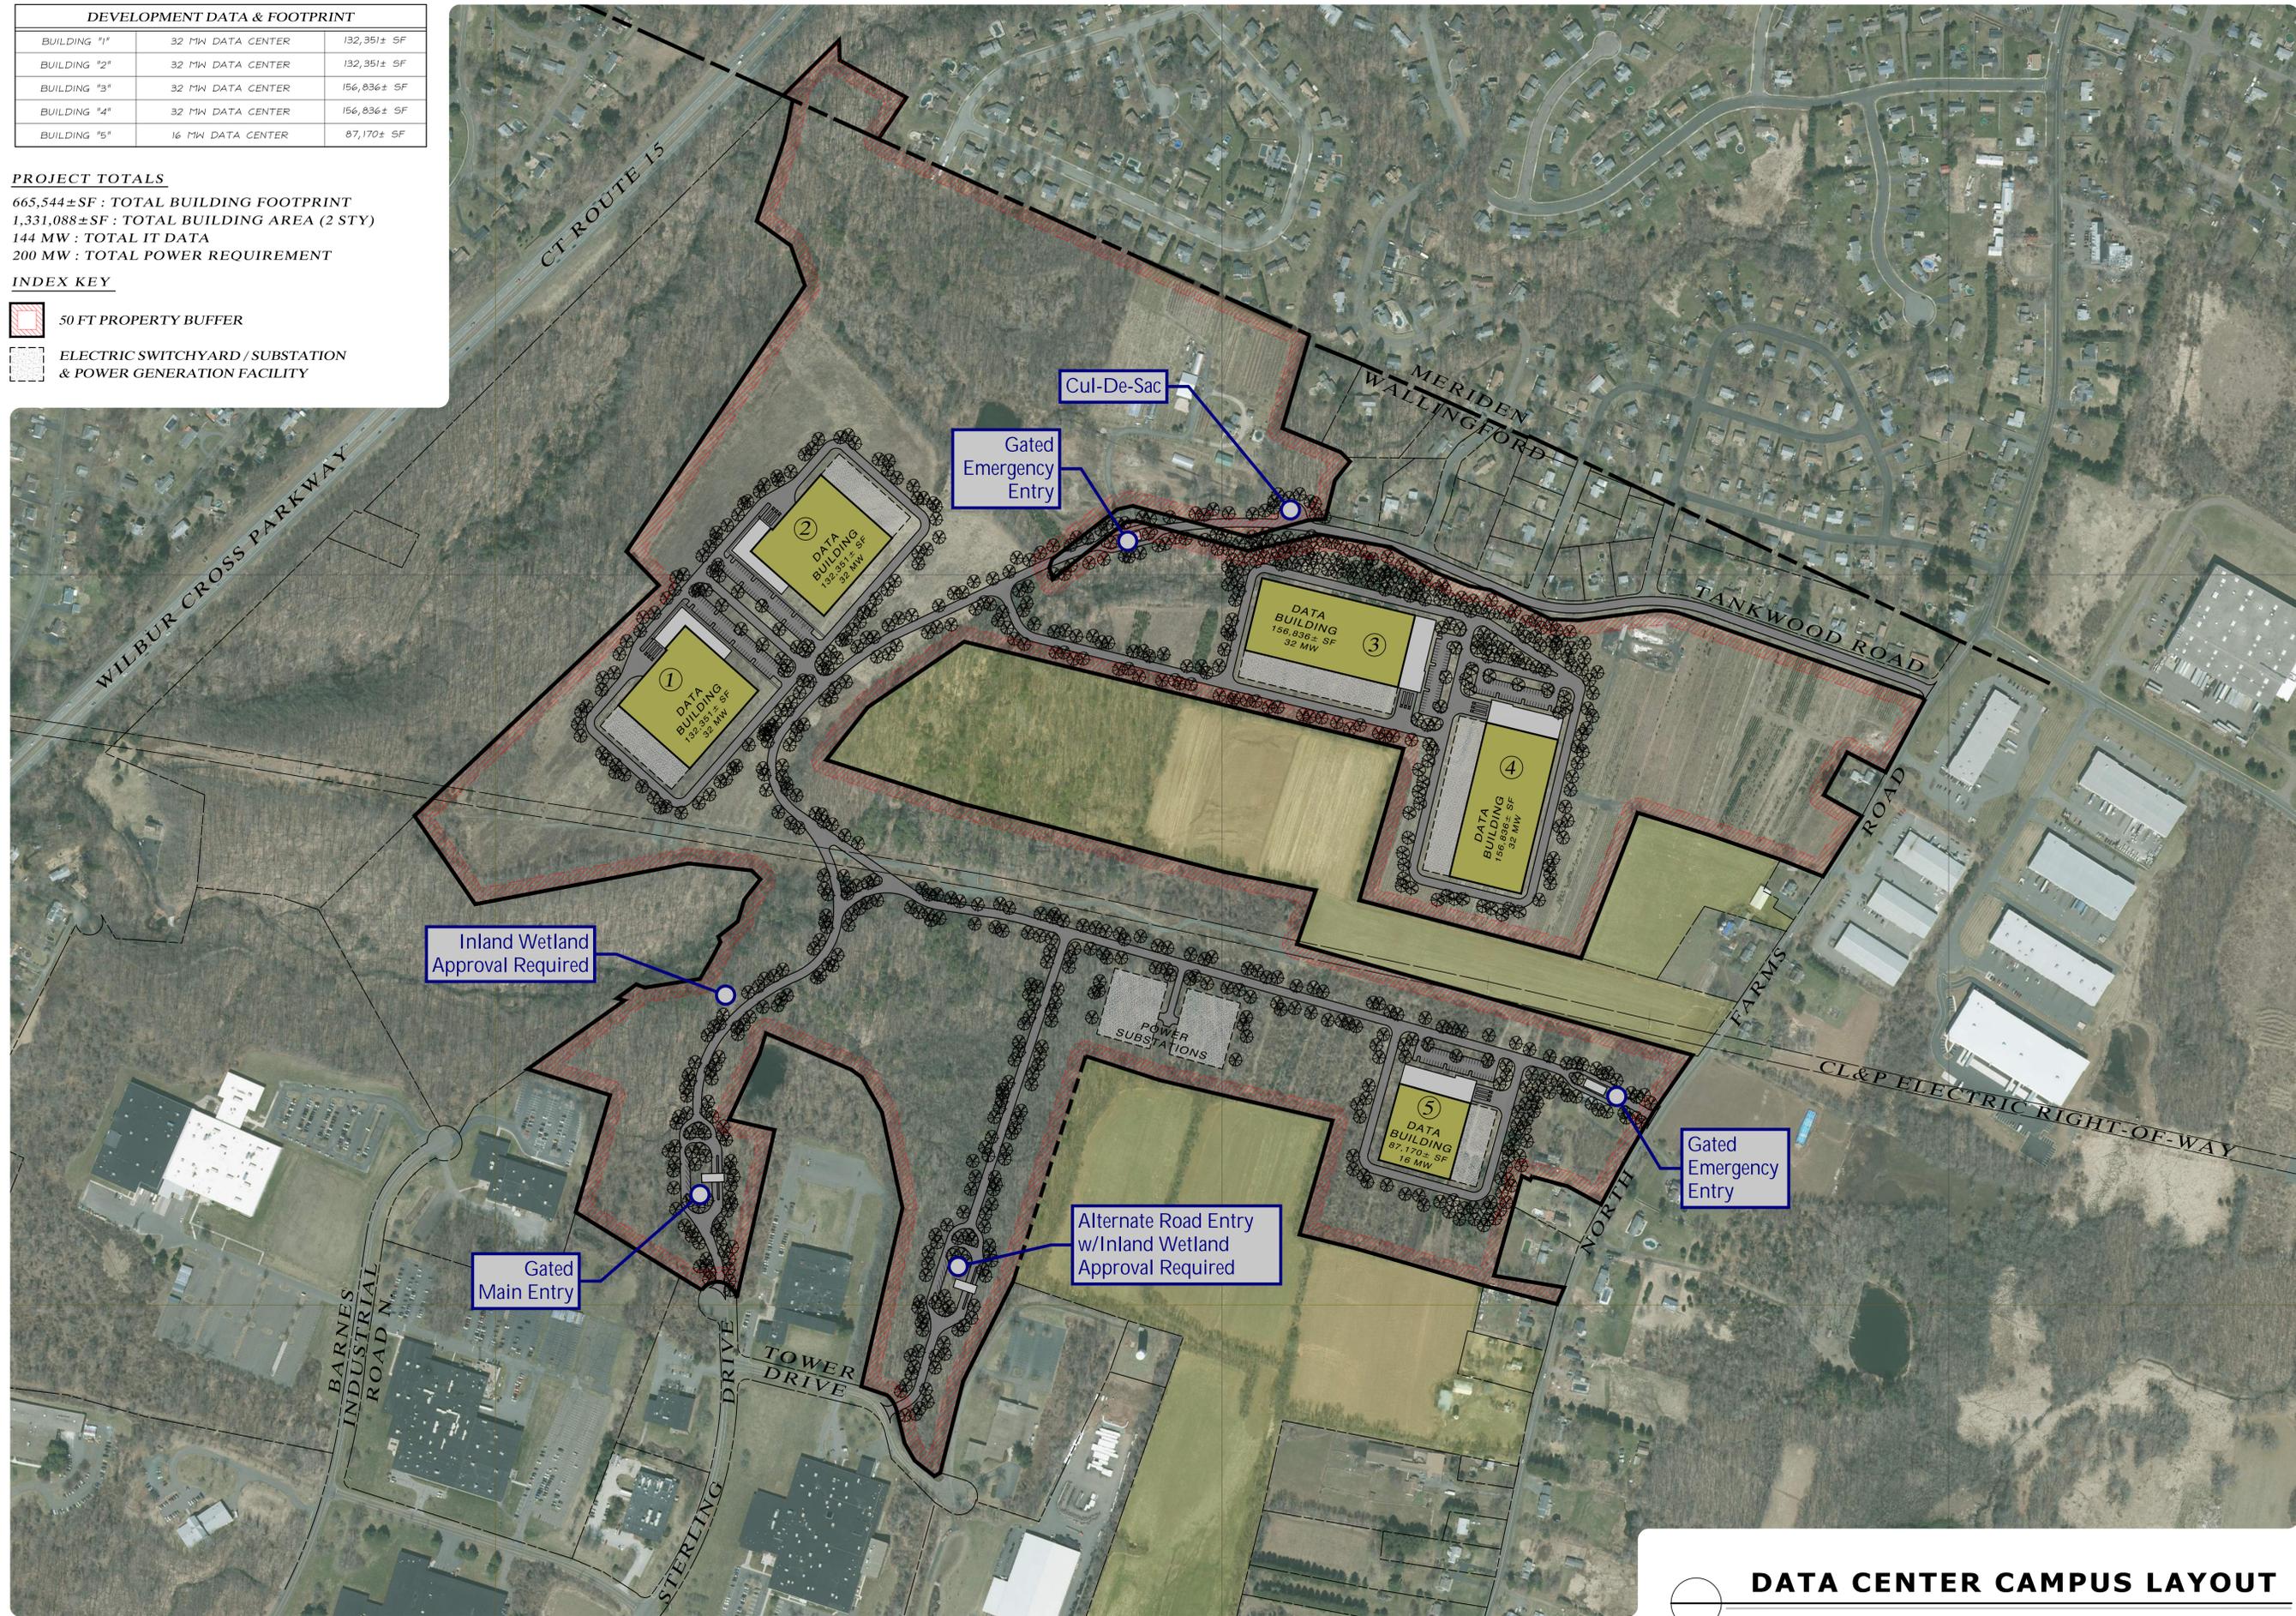

STADIA ENGINEERING ASSOCIATES, INC.
 ENGINEERS - ENVIRONMENTAL PLANNERS - SURVEYORS
 NEW LONDON, CONNECTICUT 06250
 WWW.STADIAENGINEERING.COM
 (860) 333-5533

SCALE: 1" = 250'
 0 250' 500'
 GRAPHIC SCALE IN FEET (CHECK BEFORE USING)

Stamp
FOR CLIENT DISCUSSIONS

Client:
CONNECTICUT DATA CENTER DEVELOPMENT

Project Title:
WALLINGFORD DEVELOPMENT
 North Farms Road, Tower Drive, Tankwood Road
 Wallingford, Connecticut

Drawing Title:
CONCEPTUAL LAYOUT PLAN

No.	Date	Description	By
C	7 JUNE 2021	PARCEL & DESIGN MODIFICATIONS	AR
B	3 JUNE 2021	PARCEL & DESIGN MODIFICATIONS	AR
A	25 MAY 2021	PARCEL & DESIGN MODIFICATIONS	AR

REVISIONS	
Project No.	2021-100
Dwg Date:	07 JUNE 2021
Plot Date:	03 JUNE 2021
Design By:	A. REINHART
Checked By:	
Drawing No.	D-399

DATA CENTER CAMPUS LAYOUT
 SCALE: 1 INCH = 250 FEET

© Copyright 2021, Stadia Engineering Associates, Inc.