

MAP NOTES:

1. WETLAND INVESTIGATION BY PAUL J. JAENIG, CERTIFIED PROFESSIONAL GEOLOGIST, SOIL SCIENTIST, AND WETLAND SCIENTIST. INVESTIGATION WAS COMPLETED ON NOV. 16, 2015 IN ACCORDANCE WITH THE MUNICIPALITY OF WALLINGFORD WETLAND LAW. THE WETLAND BOUNDARY, AS DEPICTED ON THIS MAP, HAS NOT BEEN SURVEY LOCATED.
2. PROPERTY LINE, CHURCH BUILDING, AND PARKING AREA FROM ORIGINAL SITE PLAN PREPARED BY MAINE AND TILLAPPAUGH, LAND PLANNING CONSULTANTS.
3. LOCATION OF WOODEN STORAGE BUILDING, WATER-COURSE, DRAINAGE PIPES, CHURCH OFFICE, AND EDGE OF WOODLANDS SKETCHED ONTO MAP DURING WETLAND INVESTIGATION.

KEY TO MAP


- WL-A-1 WL-A-2 WL-A-3 FLAGGED WETLAND BOUNDARY
- SS-1 SS-2 SS-3 SS-4 SS-5 SS-6 SS-7 SS-8 SS-9 SS-10 SS-11 SS-12 SS-13 SOIL BORING LOCATION

SOILS INFORMATION

NON-WETLAND SOILS Map Symbol (Number)

- Pn (35A) Peawood loamy sand excessively drained, slopes 0 to 3 %
 - Mn (37C) Manchester gravelly sandy loam excessively drained, slopes 3 to 15 %
 - We (89C) Wettersfield loam, extremely stony well drained, slopes 3 to 15 %
 - Ud1 (206) udorthents, cut, fill, and graded soils well drained, slopes varied
 - Ud2 (206) udorthents, cut, fill, and graded soils moderately well drained, slopes varied
- WETLAND SOILS
- Aq Aqueous soils poorly drained, slopes 0 to 3 %
 - RW (105) Rippowam silt loam poorly drained, slopes 0 to 3 %

- We Ud1 Soils Boundary

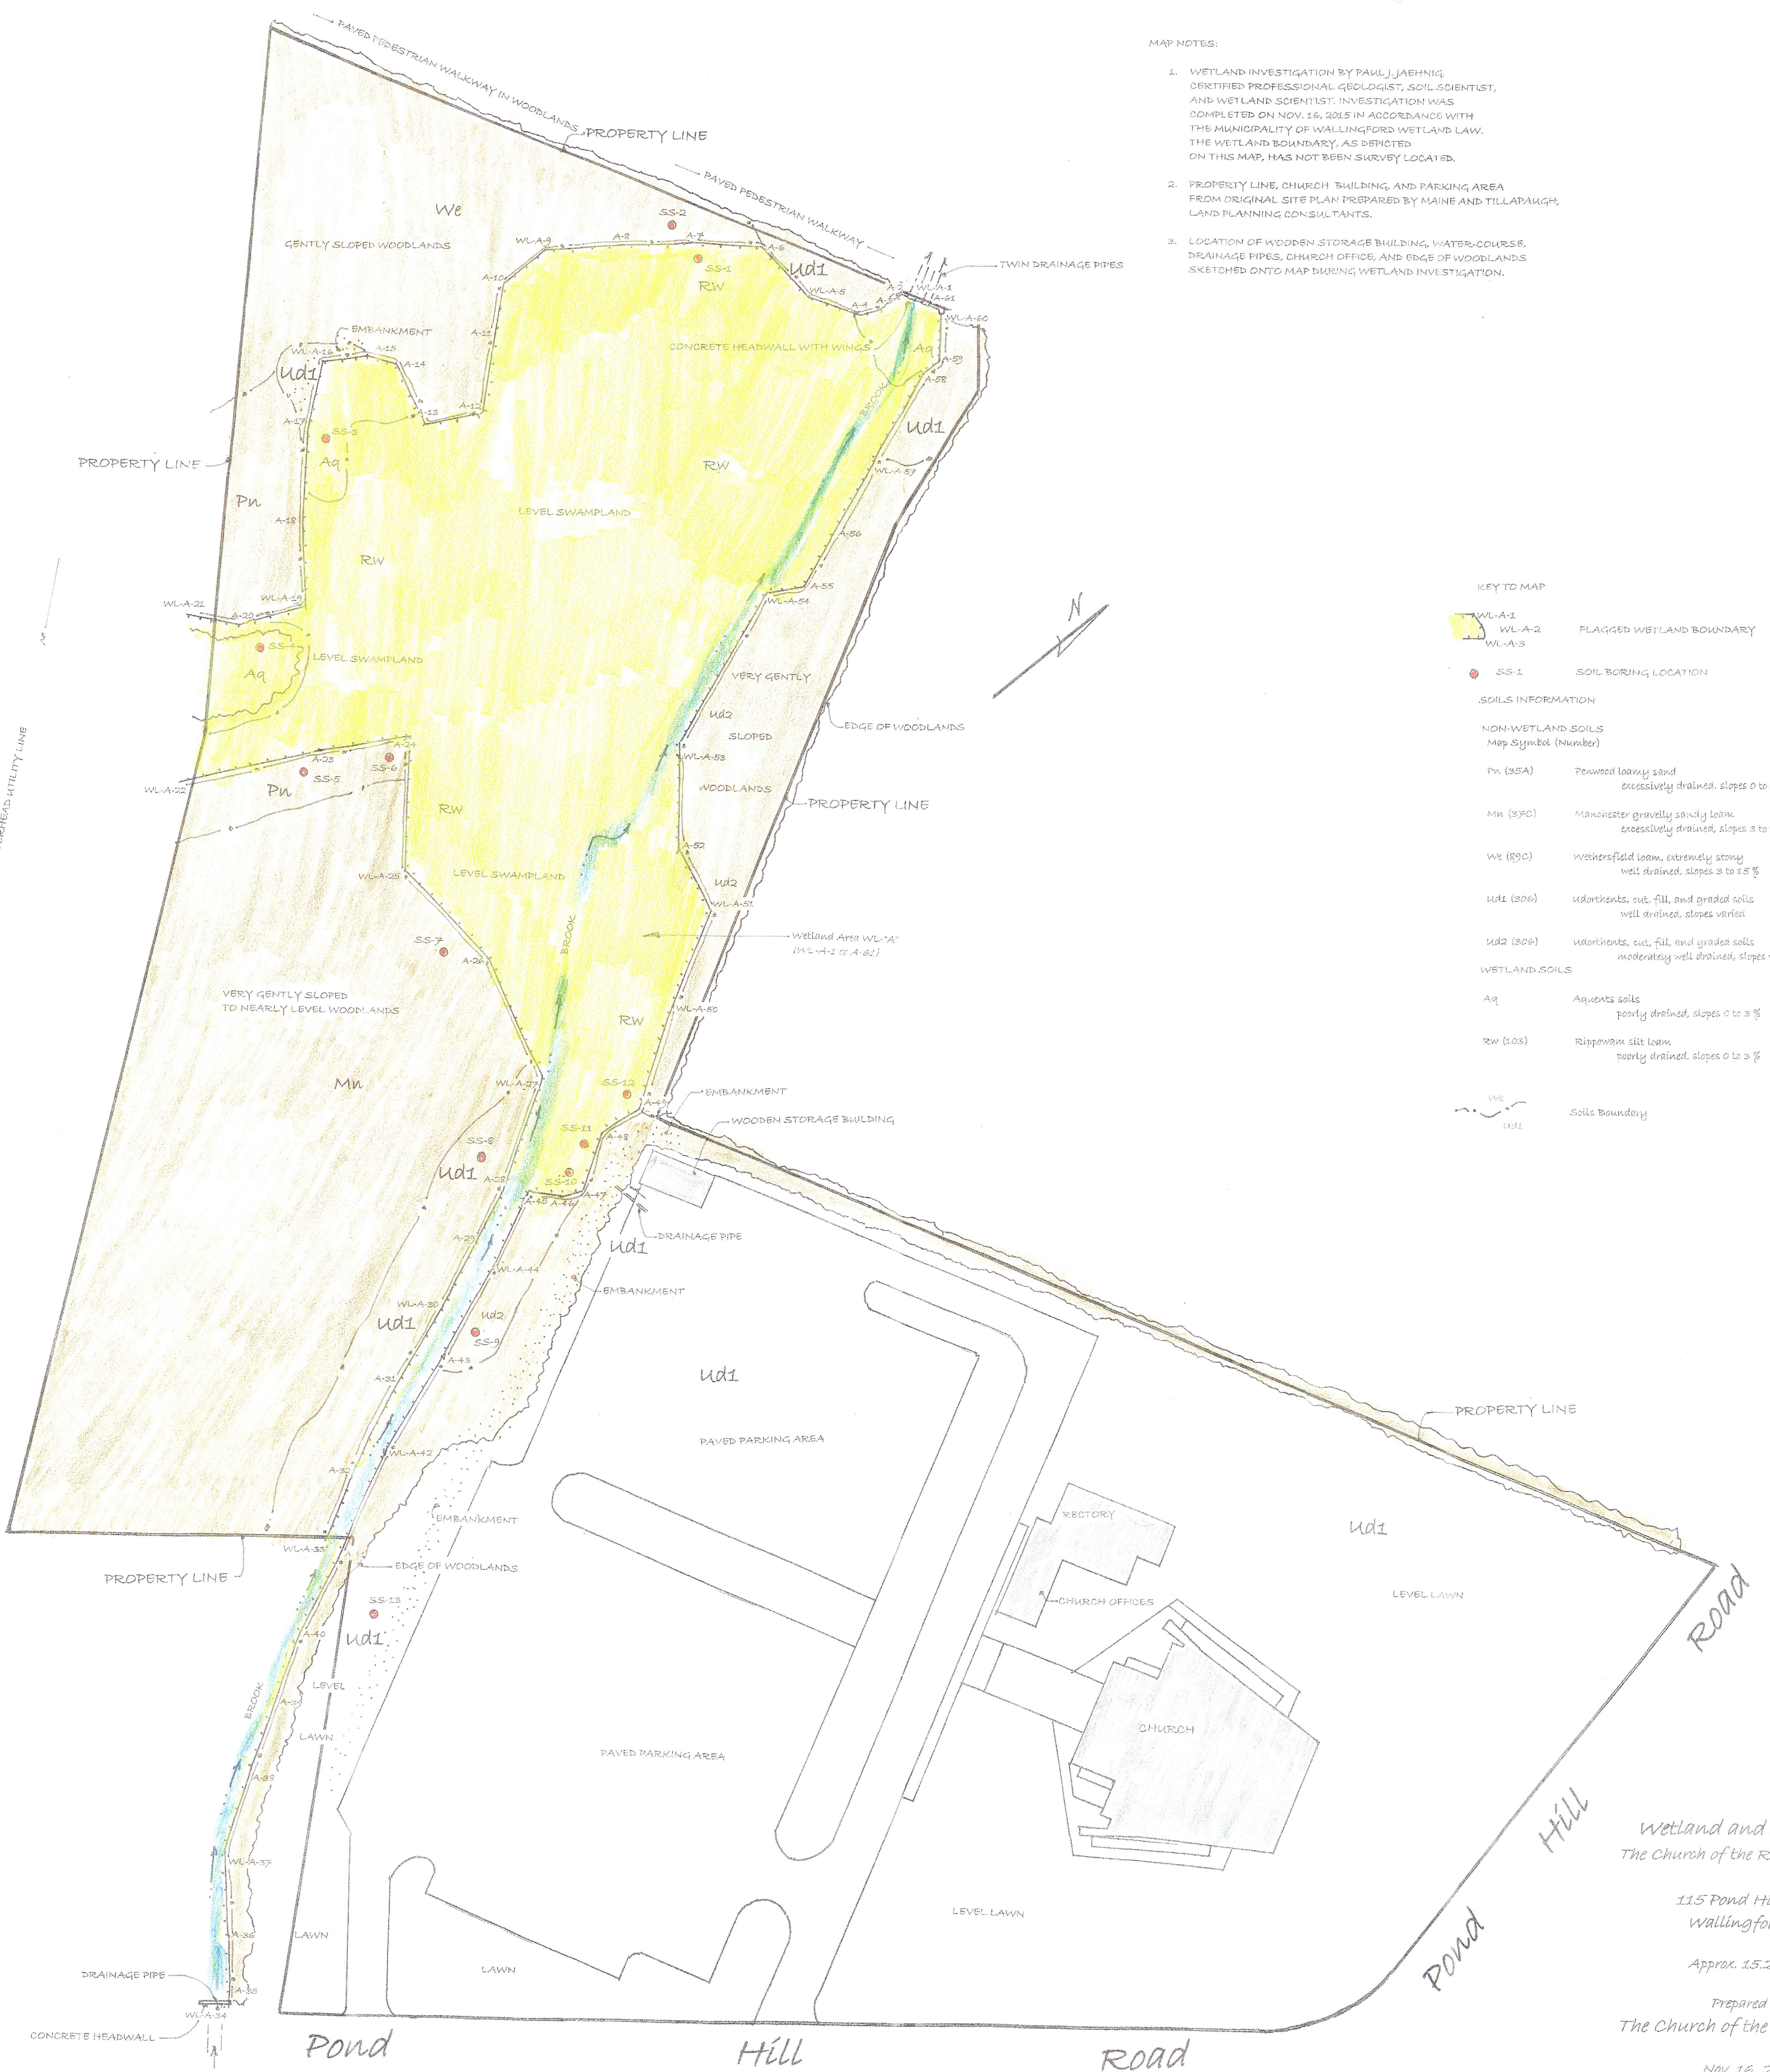

Wetland and Soils
The Church of the Resurrection

115 Pond Hill Road
Wallingford, CT

Approx. 15.2 Acres

Prepared for
The Church of the Resurrection

NOV. 16, 2015

Prepared By
Paul J. Jaenig, Wetlands and Soils
P.O. Box 1071 Ridgefield, CT 06370

Map Scale: 1 inch = 50 feet

Paul J. Jaenig