




Legend

- - - Historic Parcels Line
- Water Feature
- - - Easement Line
- Landhook
- Pavement
- Parcel Boundary
- 70 Lot Number
- 1.37 AC Acreage
- 415 Address Number
- 37-6 Lot on Other Map



0 50 100 Feet

1 inch equals 200 feet

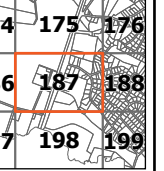


GIS DISCLAIMER:
 The Town of Wallingford cannot and does not warrant or guarantee the reliability or accuracy of the GIS information contained on the map. Neither the City nor its employees, agents or consultants shall be liable for any loss, damage or injury caused in whole or in part by using maps or data, or in reliance upon the information contained herein.



919 Middle Street
 Middletown, CT 06457
 (860) 635-7740

Map Series Printed:
 March 2026

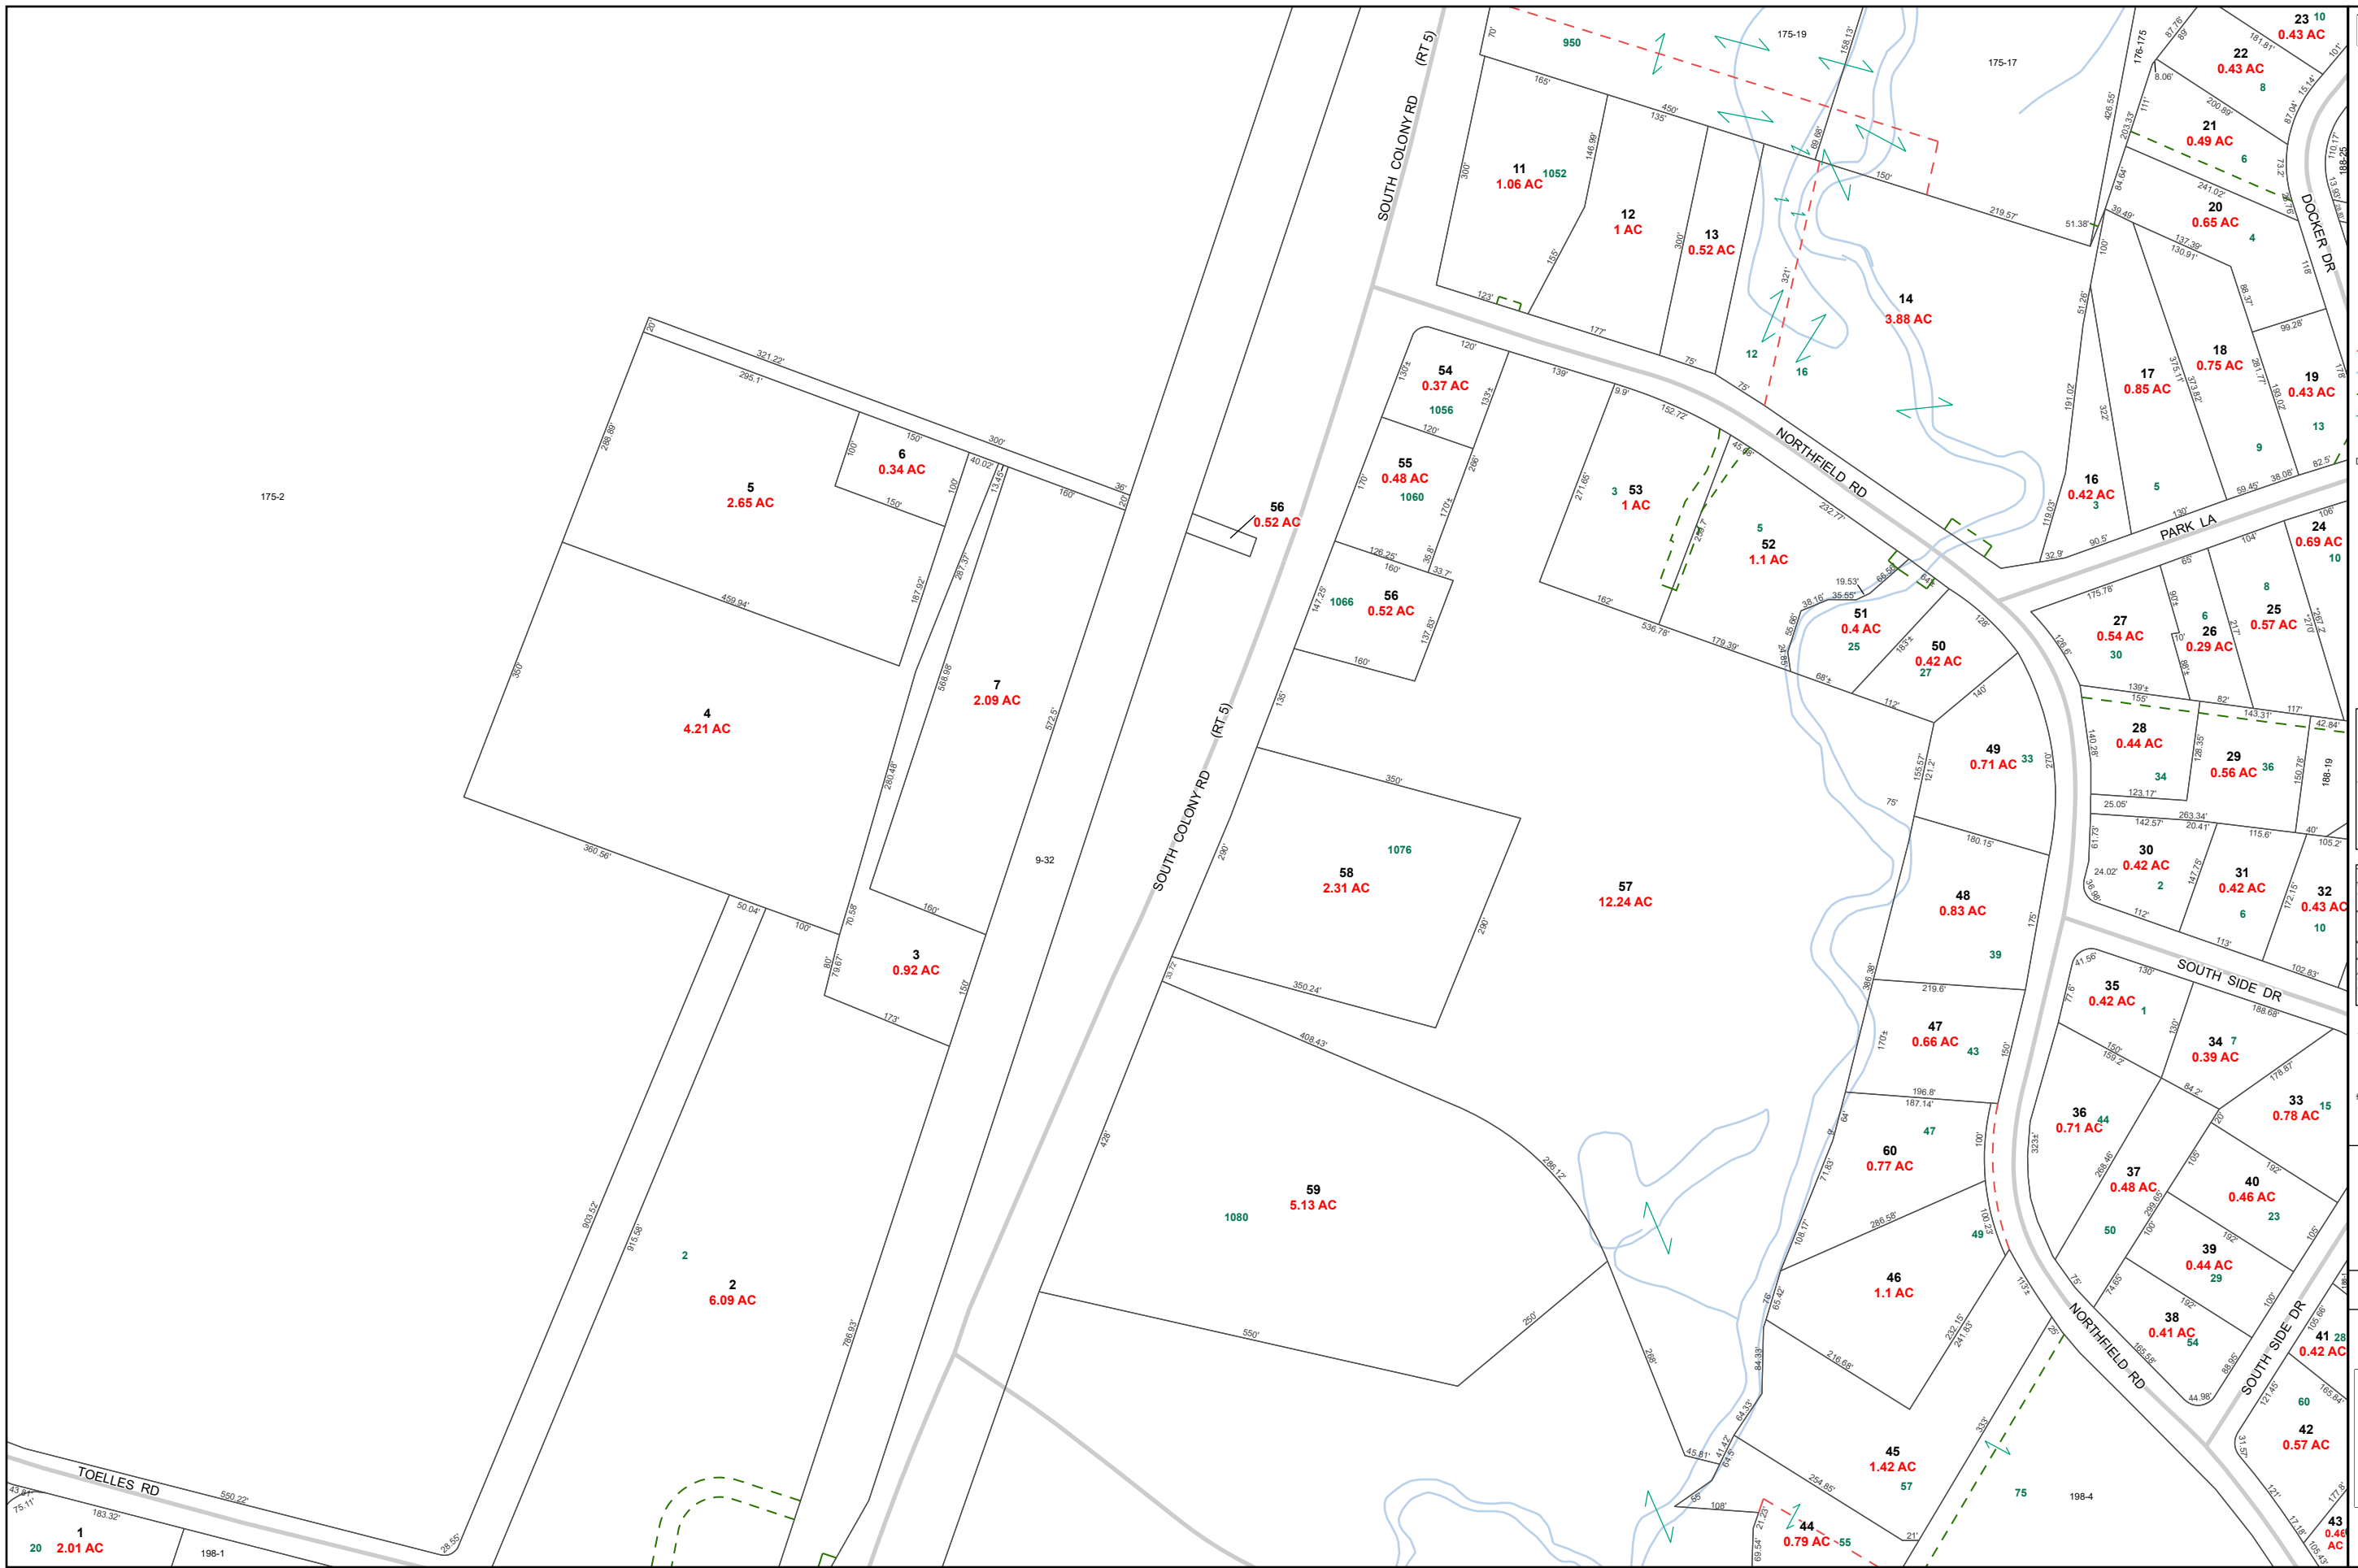

1
 20 2.01 AC

43
 0.46 AC