


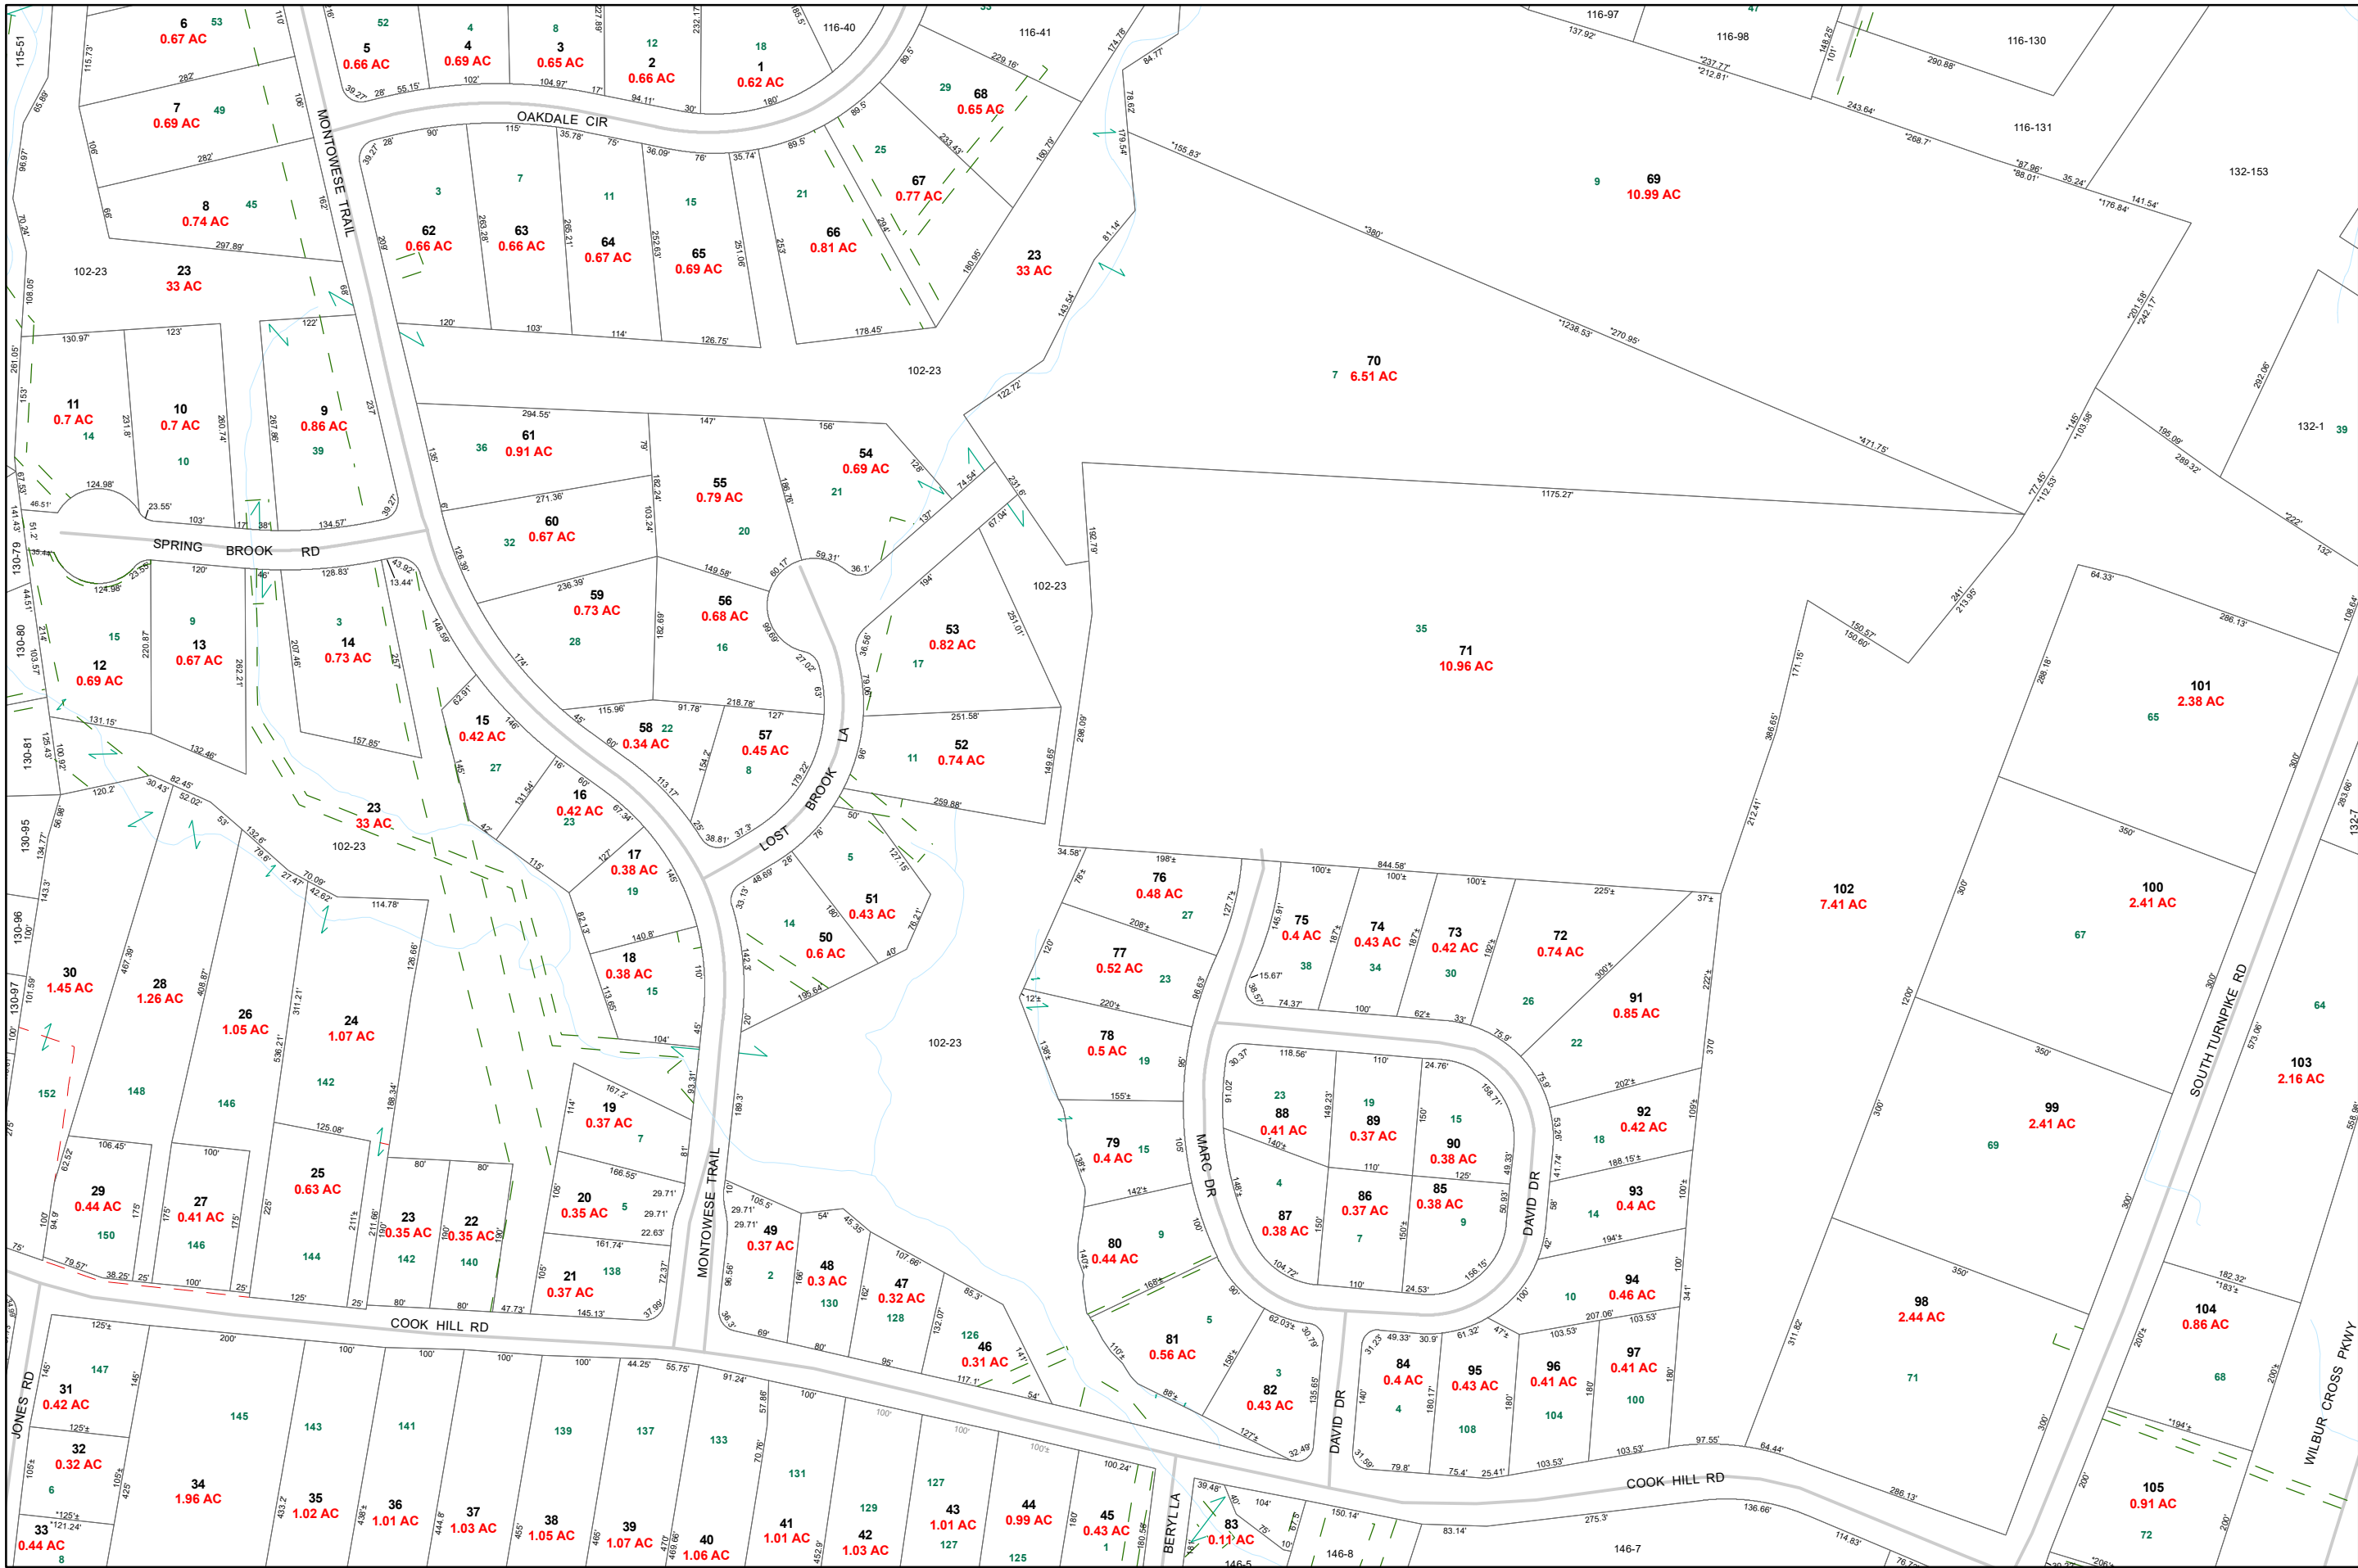

Map: 131
of 233

Town of
Wallingford, CT
Assessor Map

COUNTY OF NEW HAVEN
STATE OF CONNECTICUT

Map Features

113

Lot Number

363

Address Number

1.0 AC

Acreage

152-13

Lot on
Other Map

Parcel Lines

Easement Lines

Pavement

Water Features

Landhooks

Historic Parcels
Lines

N

0 50 100
Feet

1 in = 200 ft

115 116 117
130 131 132
145 146 147

DISCLAIMER:
This map is for informational purposes only.
All information is subject to verification
by any user. The Town of Wallingford
and its mapping contractors assume
no legal responsibility for the
information contained herein.

Map Printed
June 2024

Map: 131

New England GeoSystems
www.newenglandgeo.com
info@newenglandgeo.com
Wallingford, CT 06495 • (203) 668-7100