


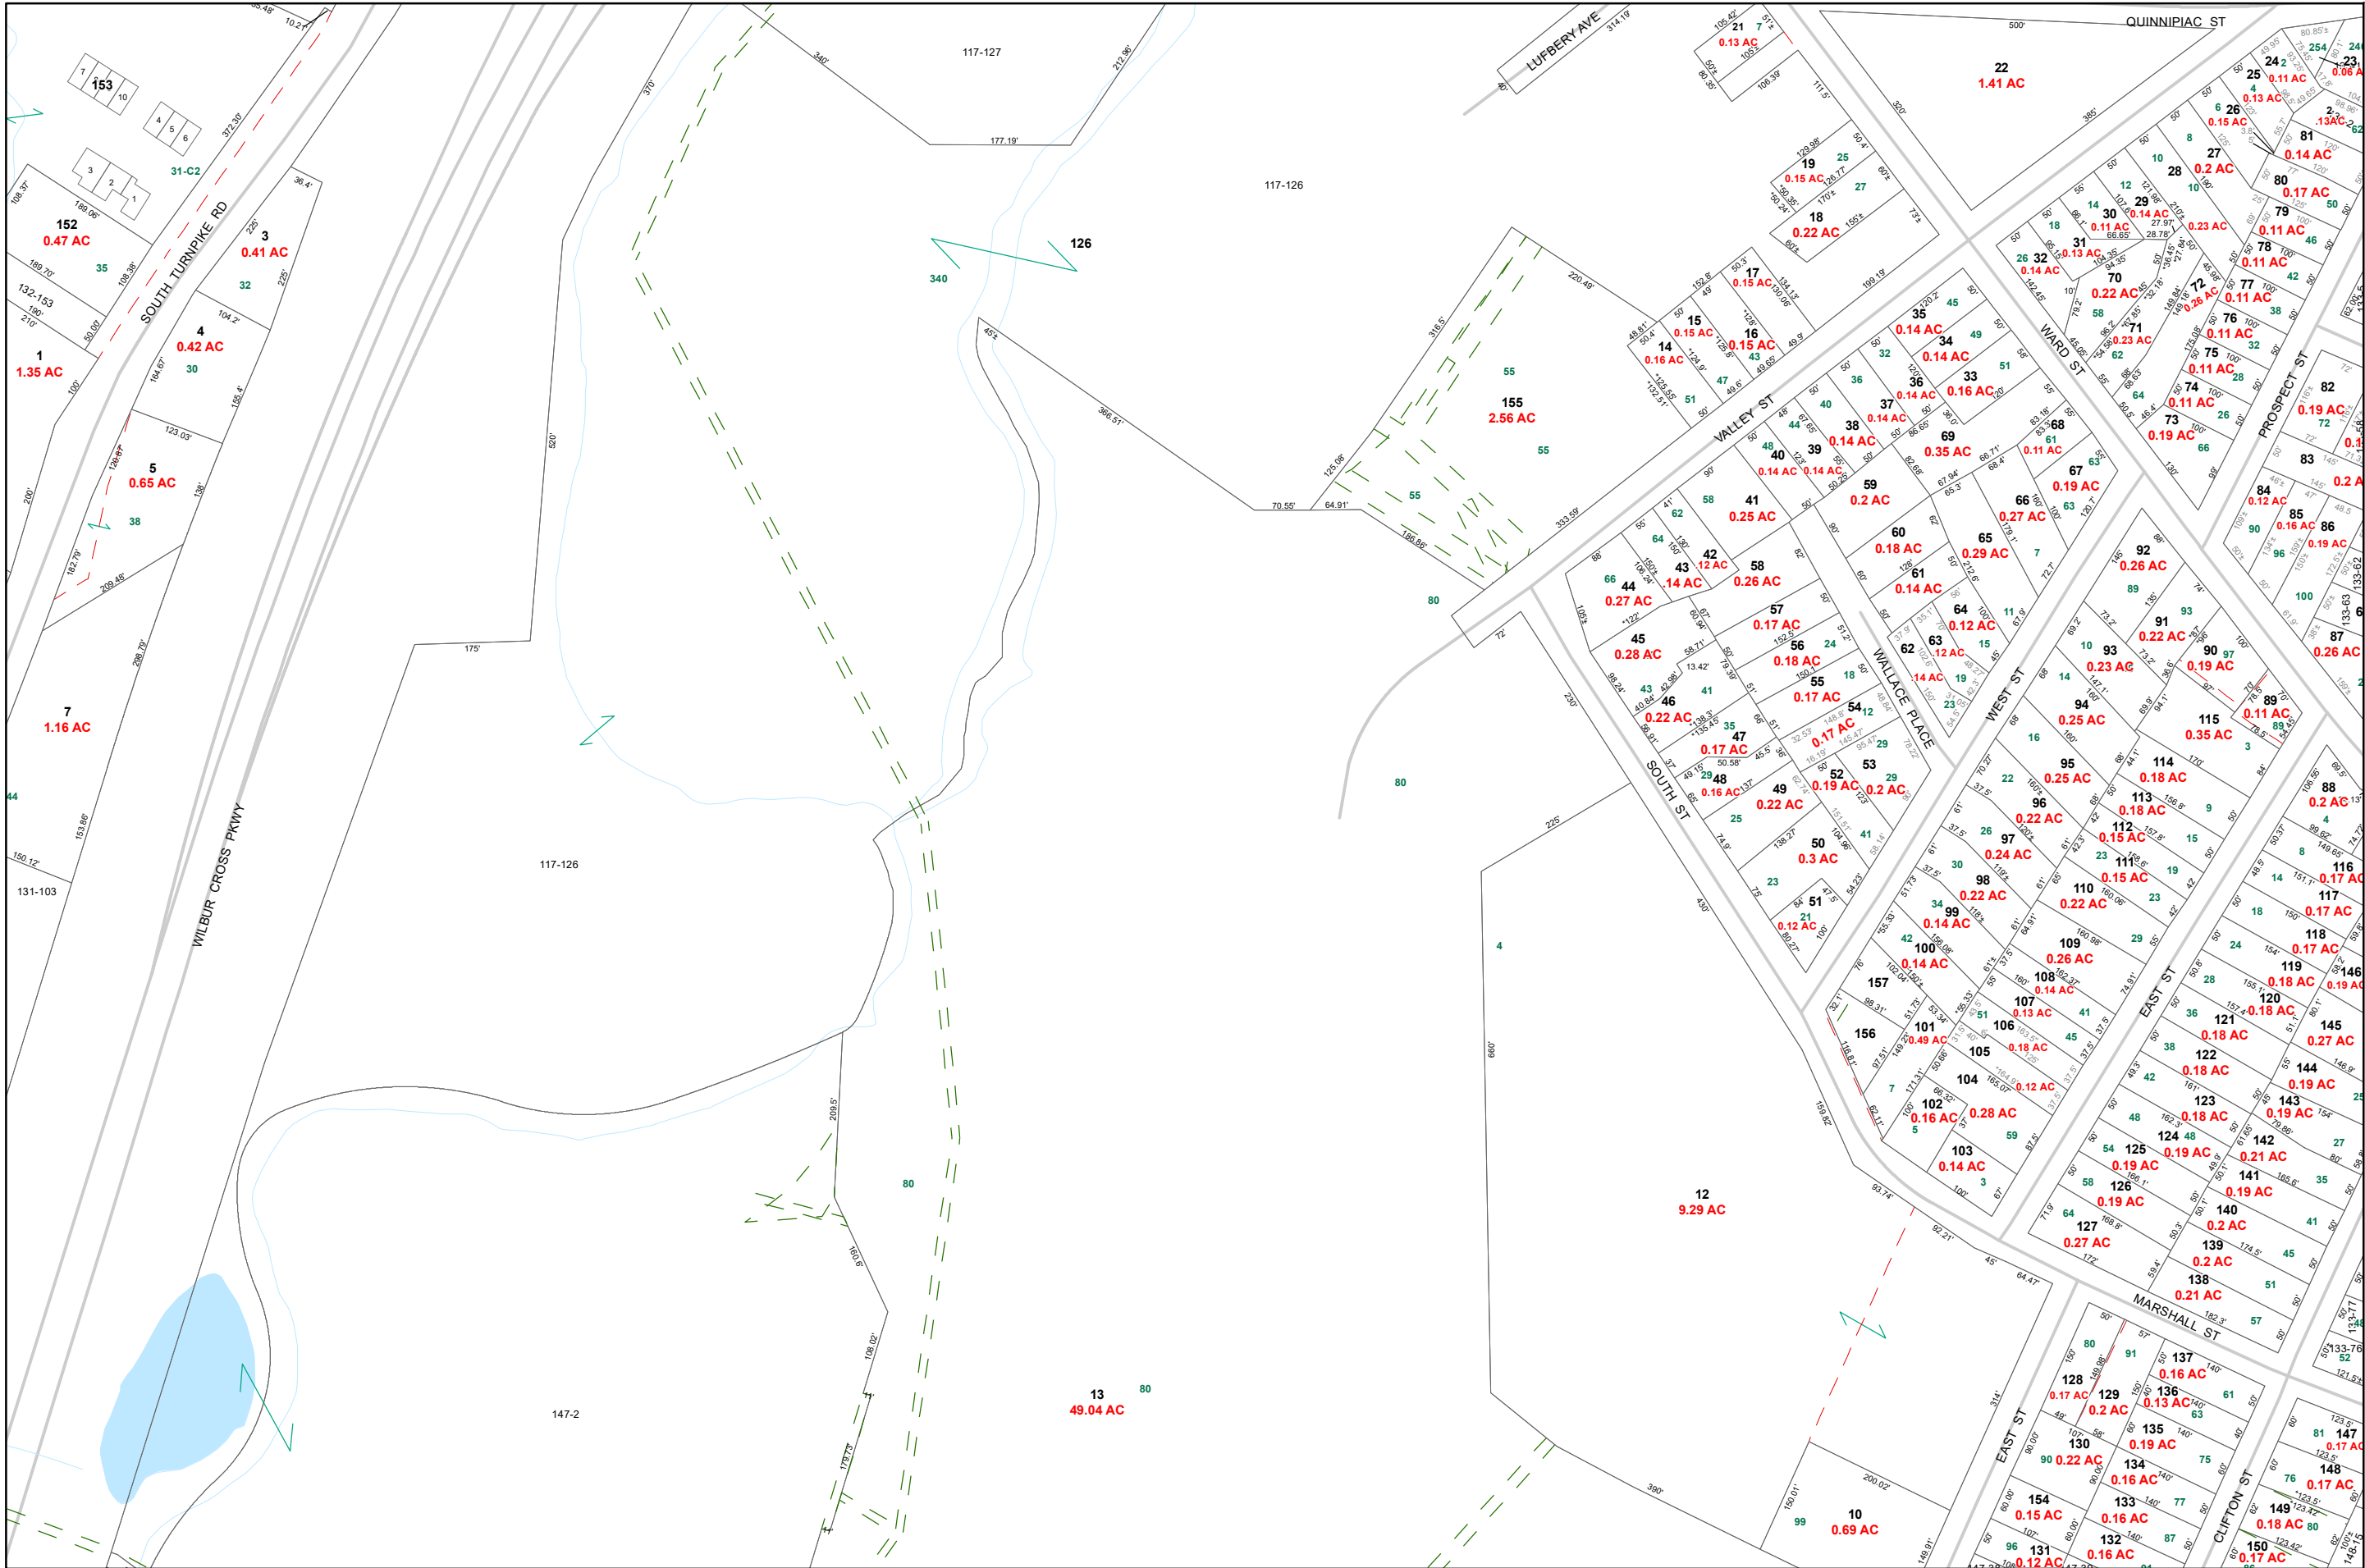

Map: 132  
of 233

Town of  
Wallingford, CT  
Assessor Map



COUNTY OF NEW HAVEN  
STATE OF CONNECTICUT

Map Features

113

Lot Number

363

Address Number

1.0 AC

Acreage

152-13

Lot on  
Other Map

Parcel Lines

Easement Lines

Pavement

Water Features

Landhooks

Historic Parcels  
Lines

N

050100

Feet

1 in = 200 ft

Meriden  
Cheshire  
Hartford  
North Haven  
North  
Guilford  
Branford

116117118  
131132133  
146147148

DISCLAIMER:  
This map is for informational purposes only.  
All information is subject to verification  
by any user. The Town of Wallingford  
and its mapping contractors assume  
no legal responsibility for the  
information contained herein.

Map Printed  
June 2024

Map: 132

**NEGeo**  
New England GeoSystems  
www.ngeoct.com  
400 Foster Avenue, Suite 10  
Branford, CT 06405 • (860) 684-7100