


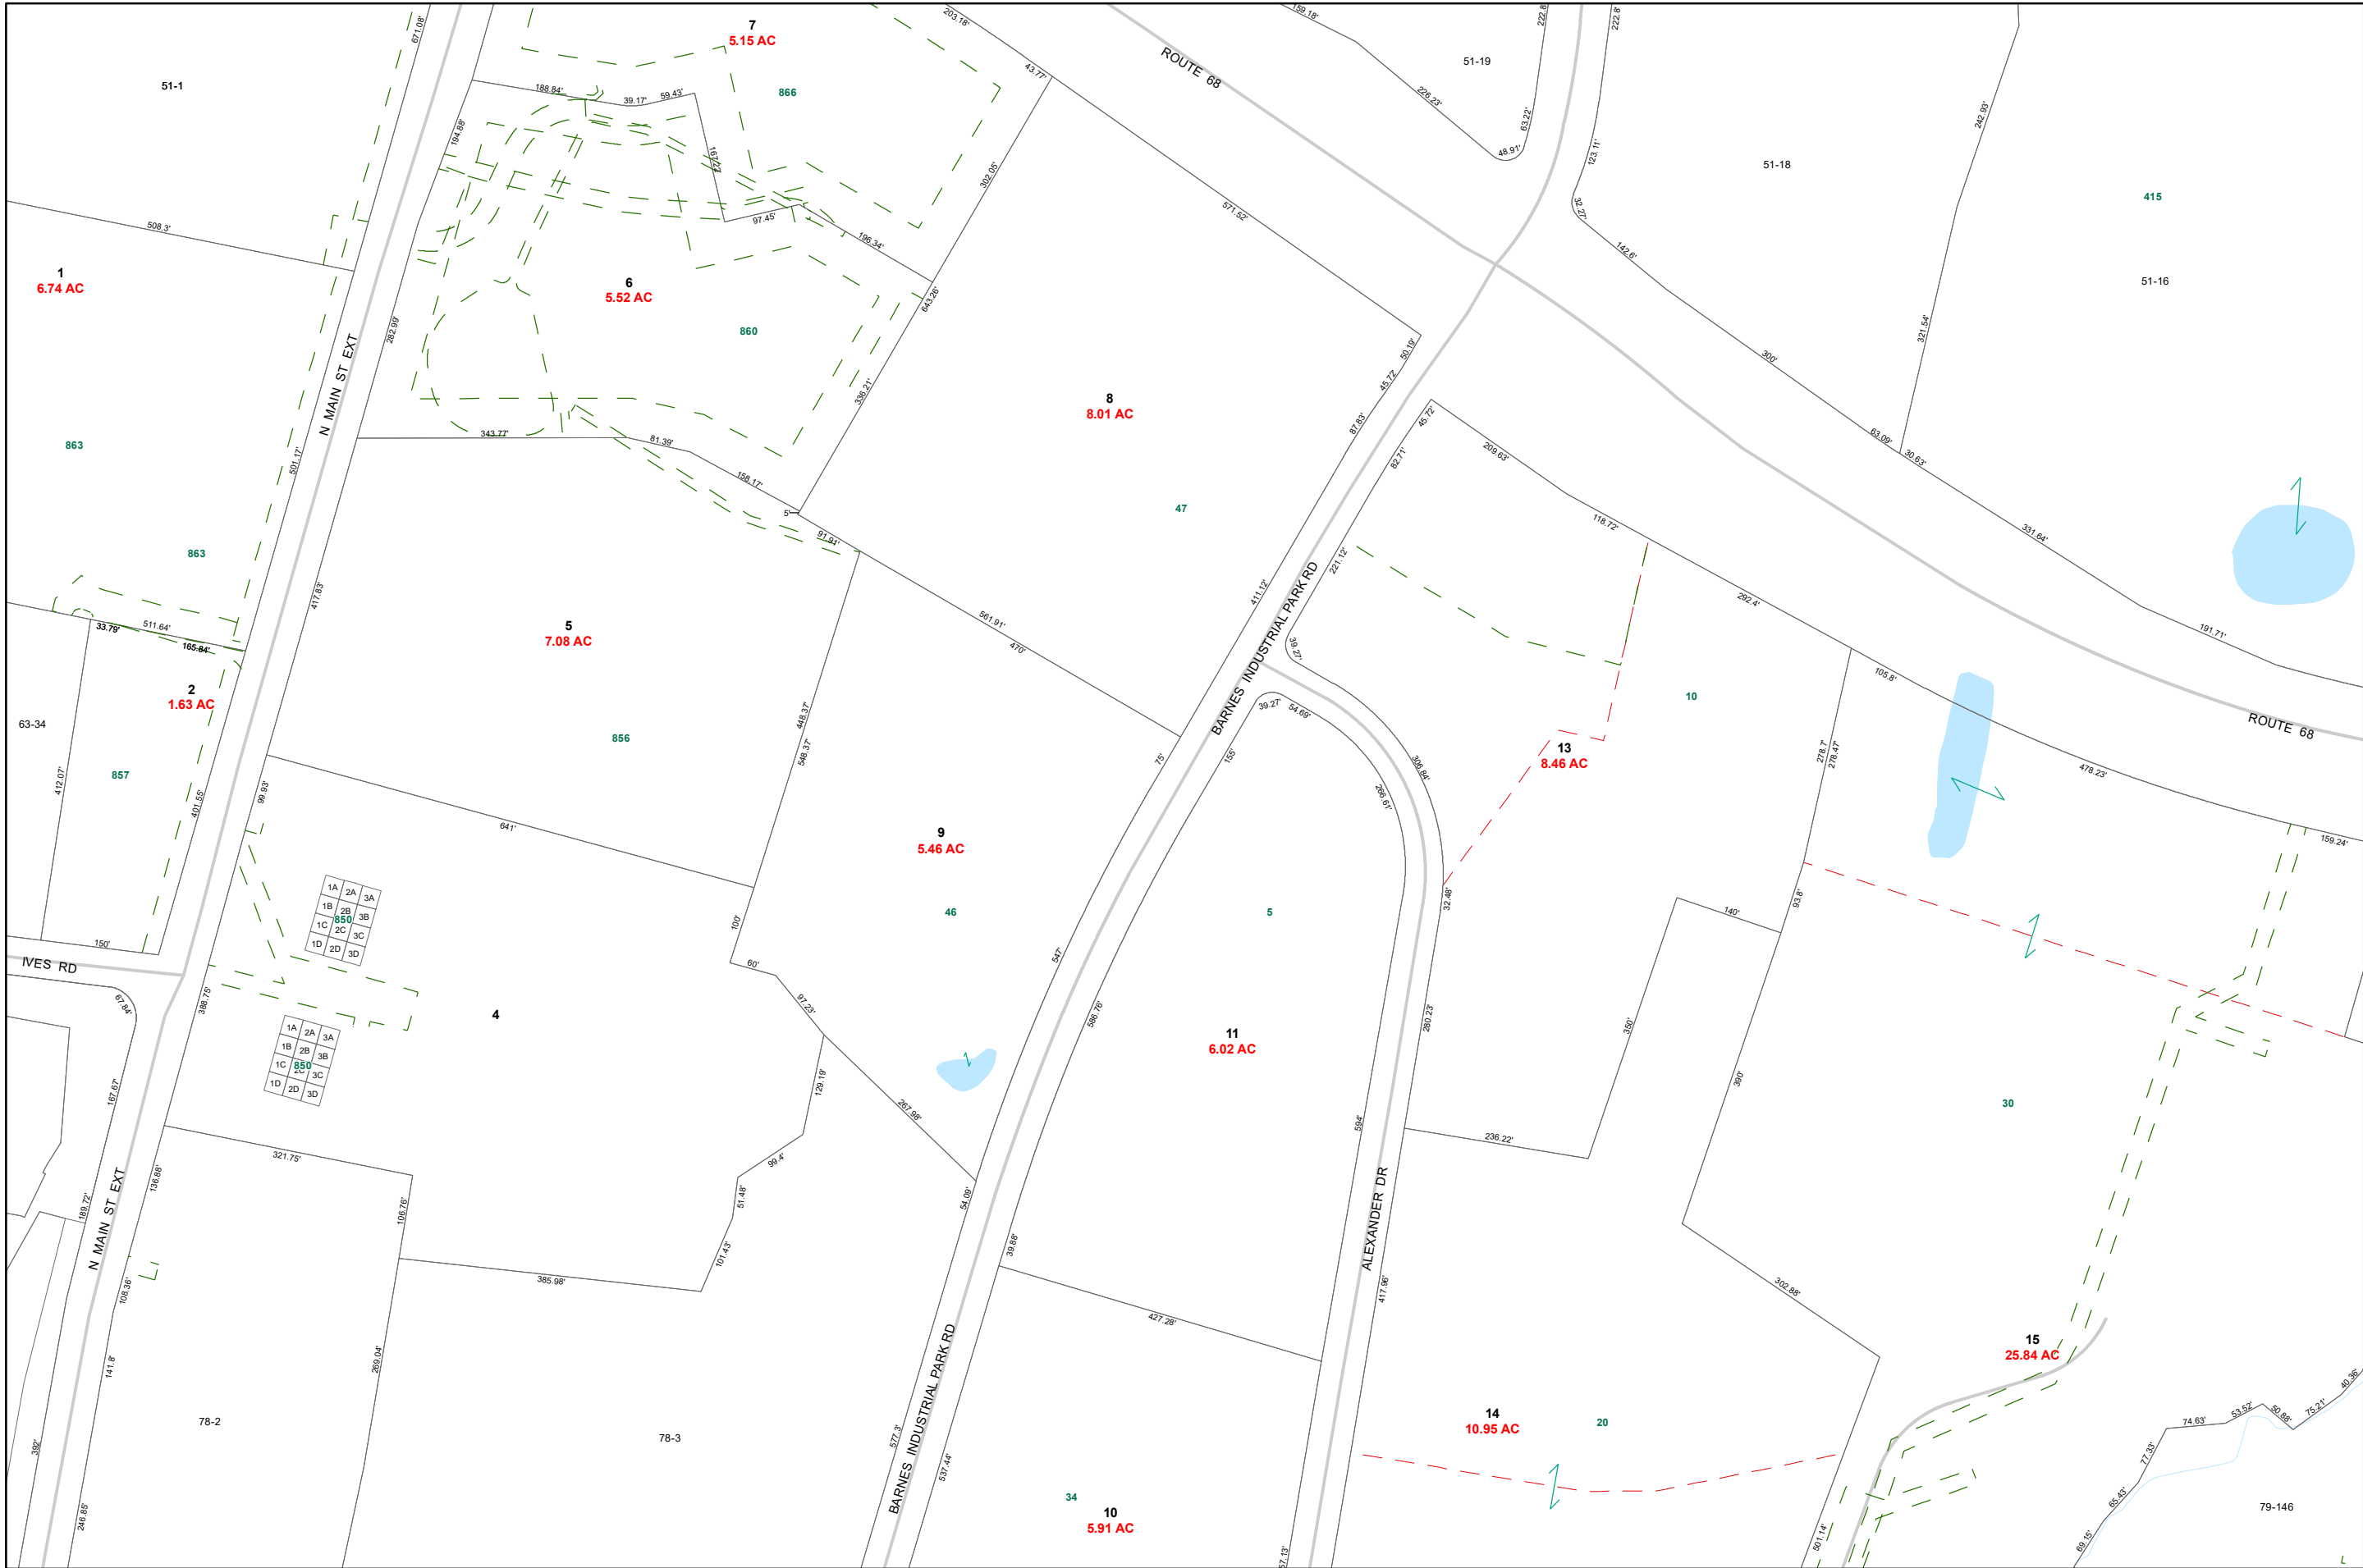

Map: 64
of 233

Town of
Wallingford, CT
Assessor Map



COUNTY OF NEW HAVEN
STATE OF CONNECTICUT

Map Features

113

Lot Number

363

Address Number

1.0 AC

Acreage

152-13

Lot on
Other Map



Parcel Lines



Easement Lines



Pavement



Water Features




Landhooks




Historic Parcels
Lines



0 50 100
Feet
1 in = 200 ft

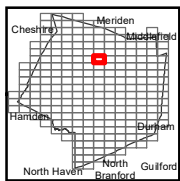

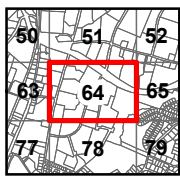

DISCLAIMER:
This map is for informational purposes only.
All information is subject to verification
by any user. The Town of Wallingford
and its mapping contractors assume
no legal responsibility for the
information contained herein.

Map Printed
June 2024

Map: 64



New England GeoSystems
www.nengeosystems.com
200 Fort Green Road, Suite 10
Branford, CT 06405 • (860) 684-7100