


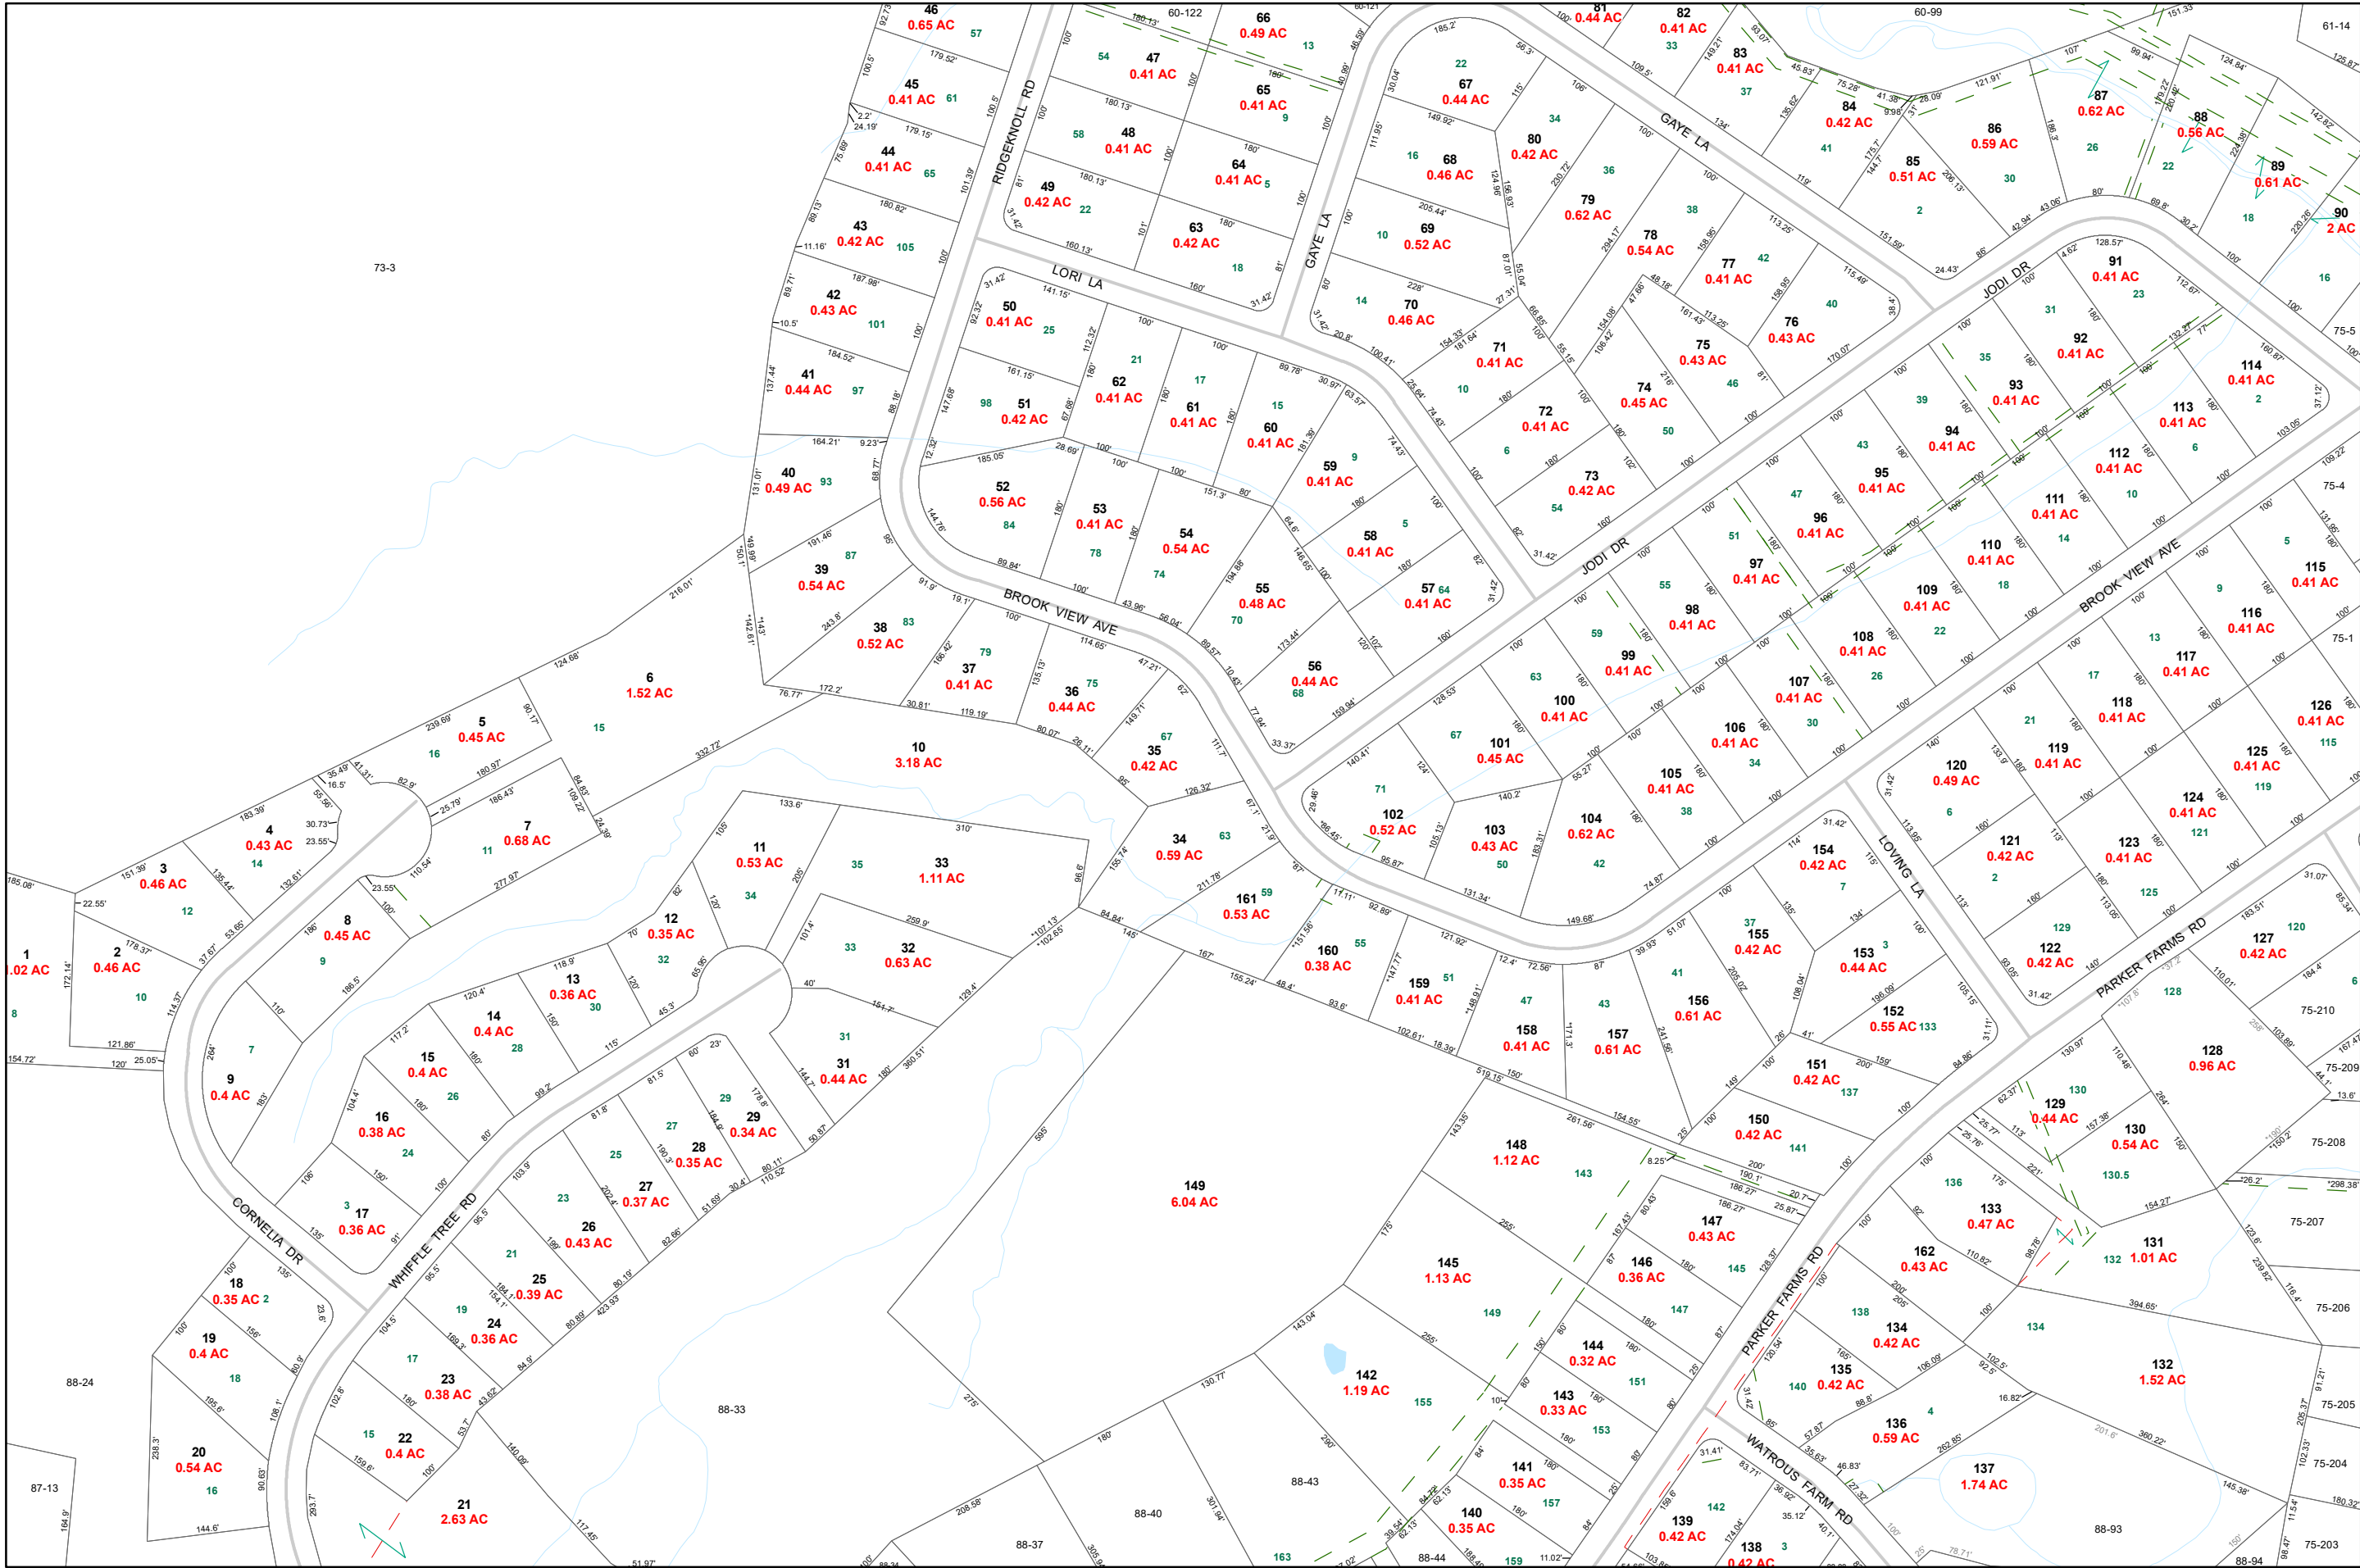

Map : 74
of 233

Town of
Wallingford, CT
Assessor Map



COUNTY OF NEW HAVEN
STATE OF CONNECTICUT

Map Features

113

Lot Number

363

Address Number

1.0 AC

Acreage

152-13

Lot on
Other Map

Parcel Lines

Easement Lines

Pavement

Water Features


Landhooks

Historic Parcels
Lines



0 50 100
Feet

1 in = 200 ft

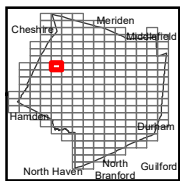

Chester

Meriden

Wallingford


Hamden

Shelton

North Haven

North Branford

Guilford

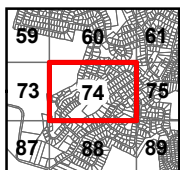

59 60 61
73 74 75
87 88 89

DISCLAIMER:
This map is for informational purposes only.
All information is subject to verification
by any user. The Town of Wallingford
and its mapping contractors assume
no legal responsibility for the
information contained herein.

Map Printed
June 2024

Map : 74



NEGeo
New England GeoSystems
www.newenglandgeosystems.com
Wallingford, CT 06495 • (203) 688-7100