


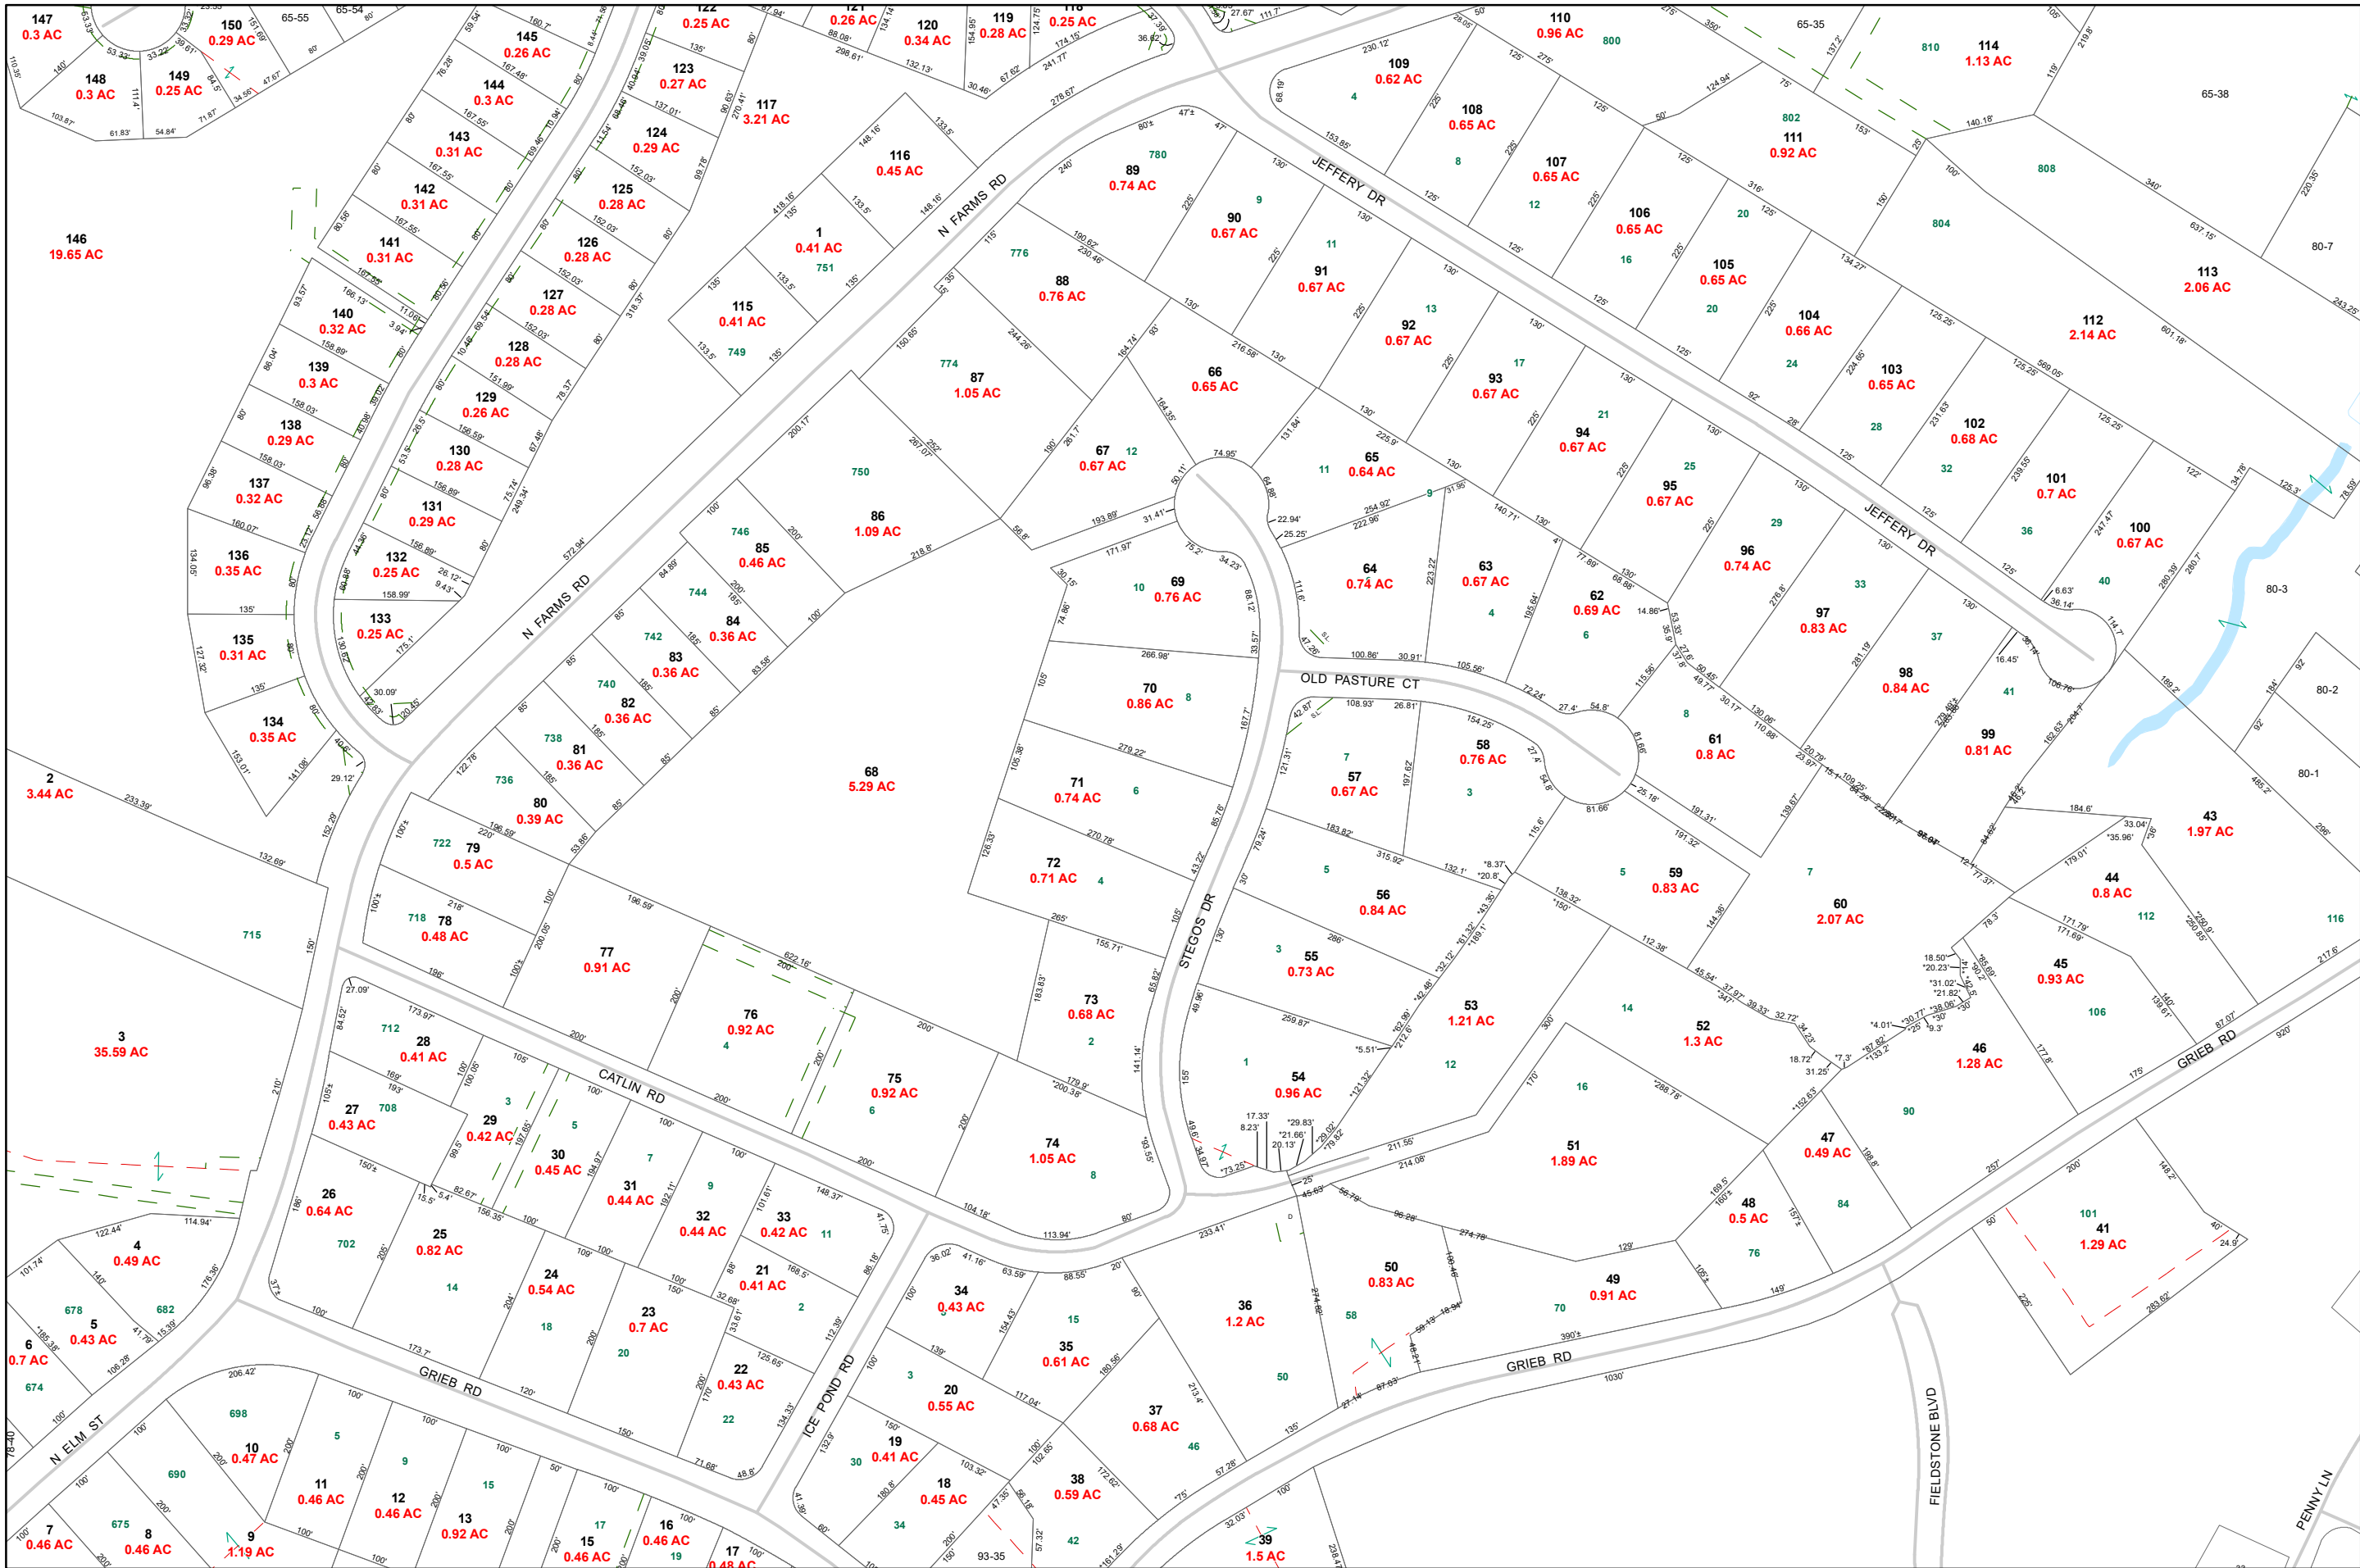

Map: 79
of 233

Town of Wallingford, CT
Assessor Map

COUNTY OF NEW HAVEN
STATE OF CONNECTICUT

Map Features

113

Lot Number

363

Address Number

1.0 AC

Acreage

152-13

Lot on Other Map

Parcel Lines

Easement Lines

Pavement

Water Features

Landhooks

Historic Parcels Lines

N

0 50 100

Feet

1 in = 200 ft

64 65 66
78 79 80
92 93 94

DISCLAIMER:
This map is for informational purposes only.
All information is subject to verification
by any user. The Town of Wallingford
and its mapping contractors assume
no legal responsibility for the
information contained herein.

Map Printed
June 2024

Map: 79

New England GeoSystems
www.negeo.com
Wallingford, CT 06495 • (203) 668-7100