


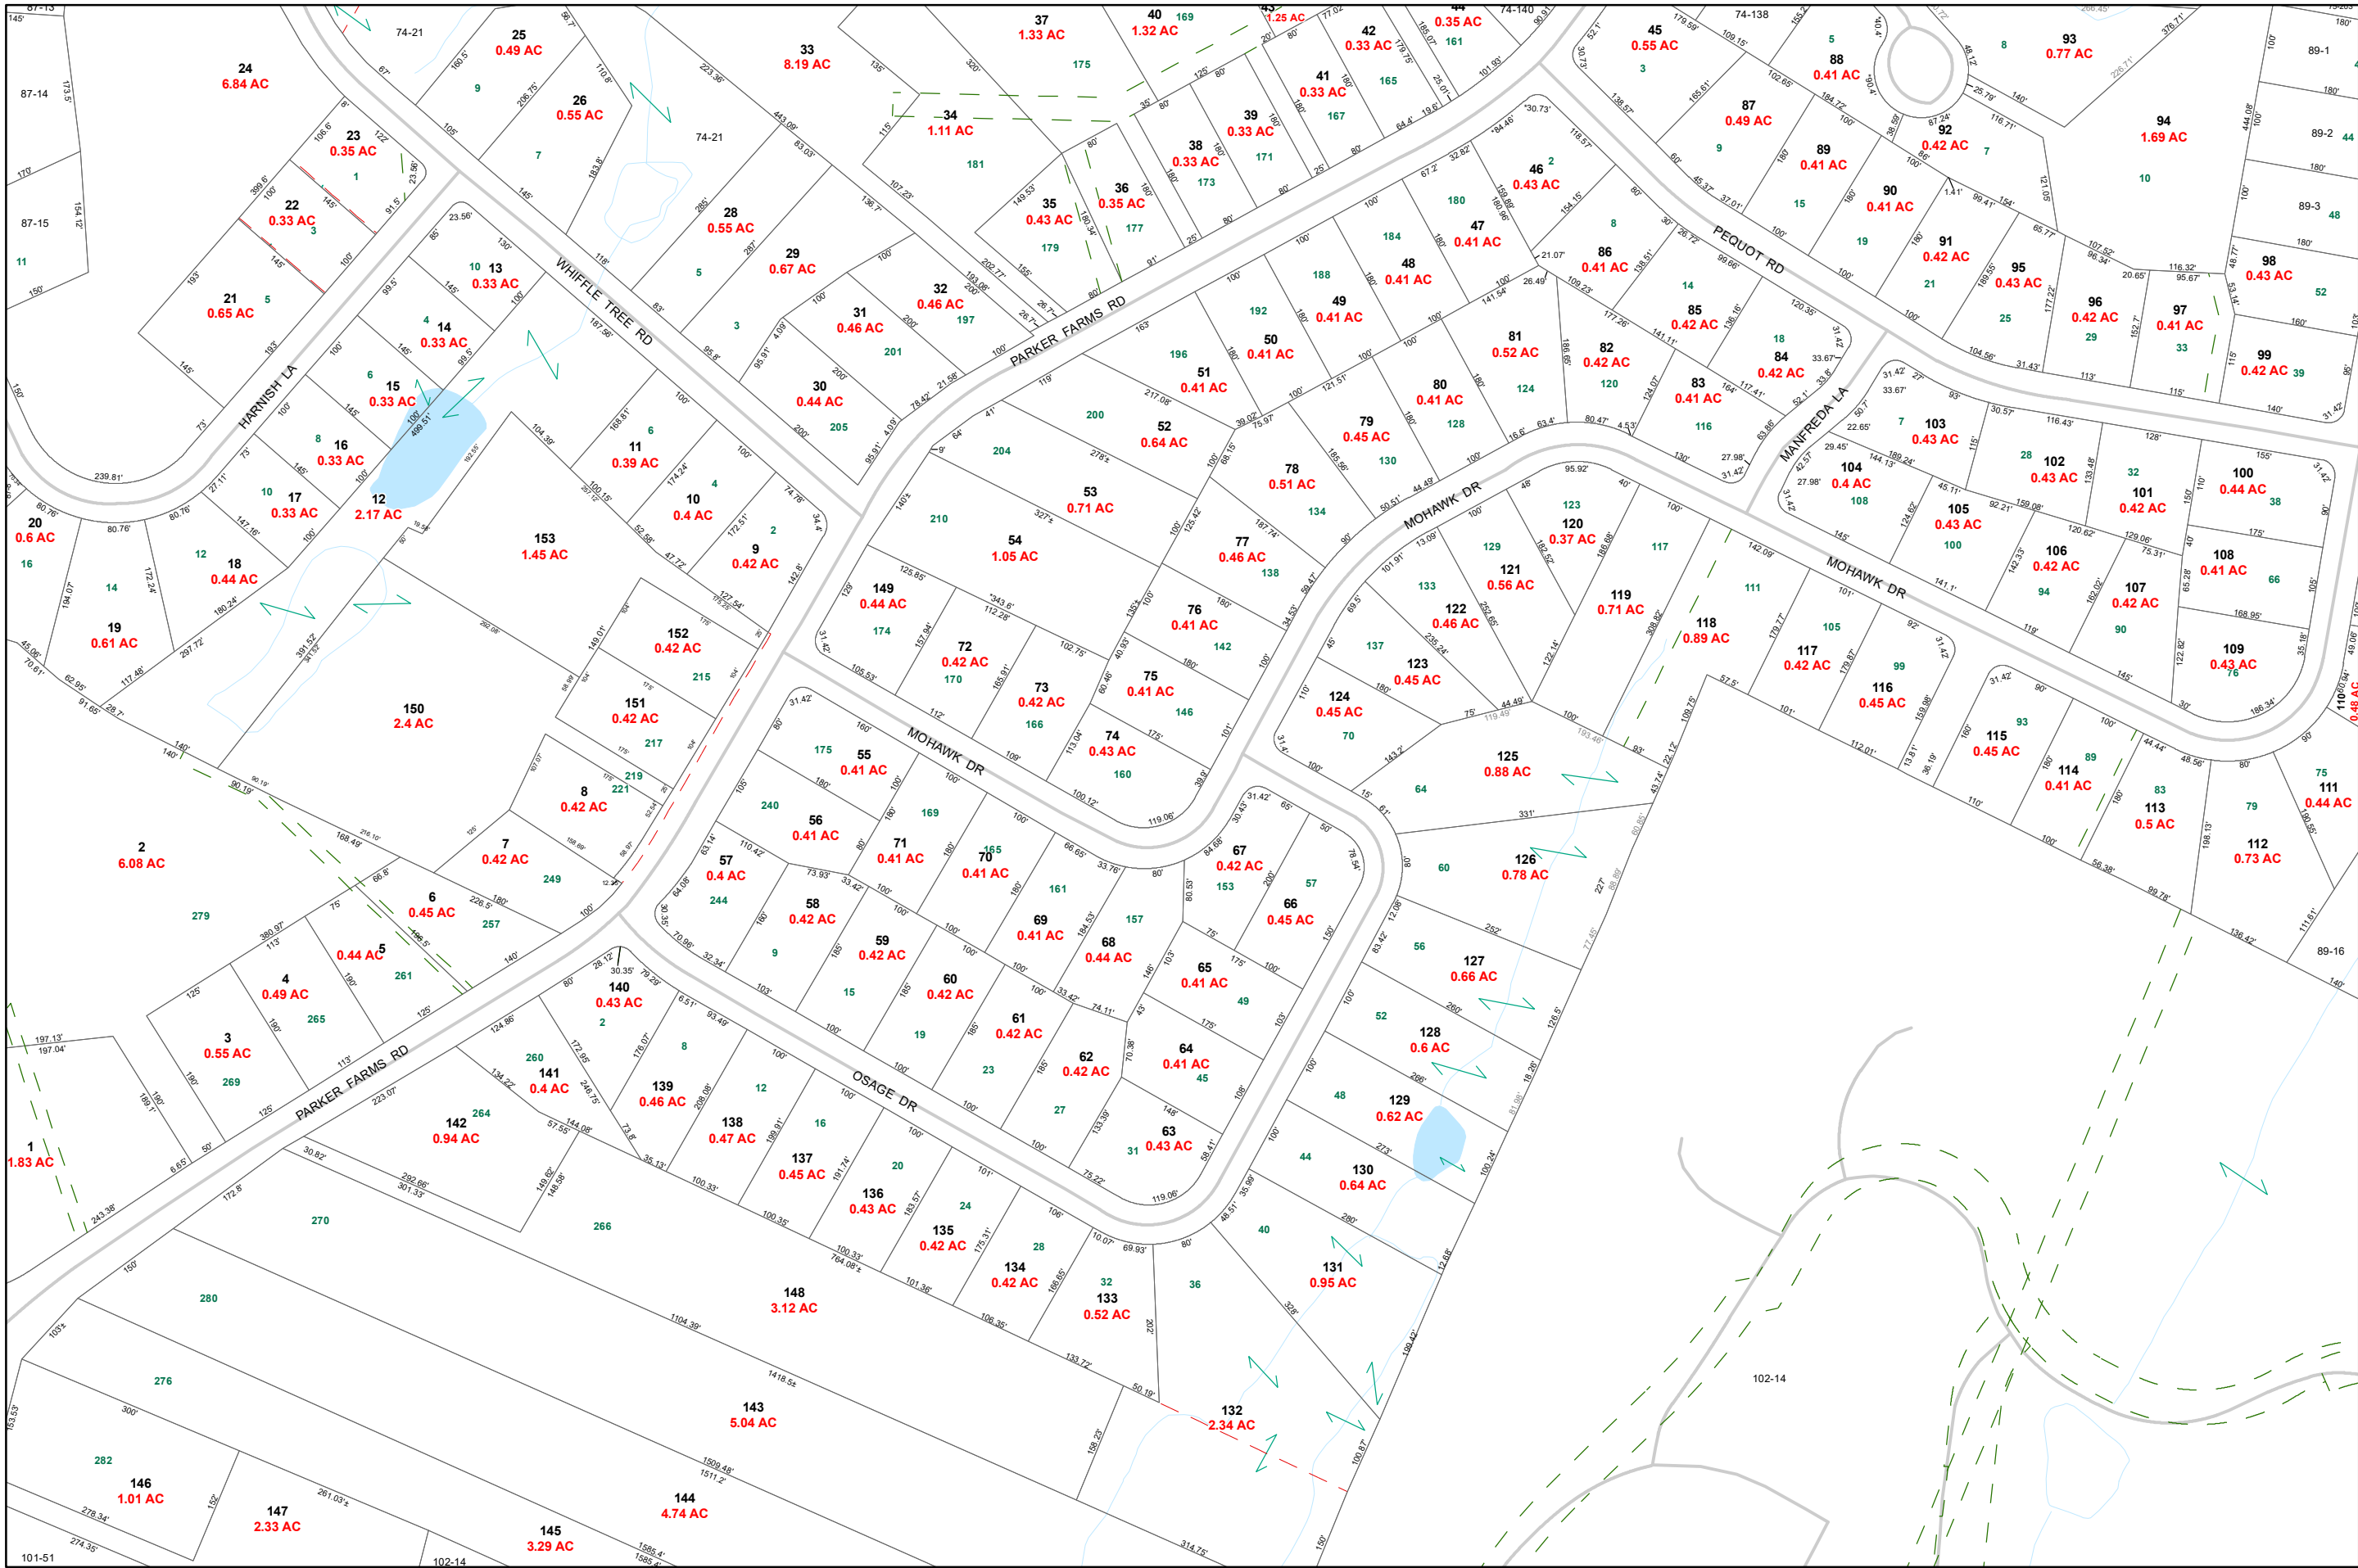

Map : 88
of 233

Town of
Wallingford, CT
Assessor Map



COUNTY OF NEW HAVEN
STATE OF CONNECTICUT

Map Features

113

Lot Number

363

Address Number

1.0 AC

Acreage

152-13

Lot on
Other Map

Parcel Lines

Easement Lines

Pavement

Water Features

Landhooks

Historic Parcels
Lines

N


050100

Feet

1 in = 200 ft



Meriden
Cheshire
Hartford
North Haven
North Branford
Guilford

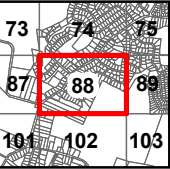

737475
878889
101102103

DISCLAIMER:

This map is for informational purposes only.
All information is subject to verification
by any user. The Town of Wallingford
and its mapping contractors assume
no legal responsibility for the
information contained herein.

Map Printed
June 2024

Map : 88



NEGEO

New England GeoSystems
www.nengeosystems.com
400 Foster Avenue, Suite 100
Branford, CT 06405 • (860) 684-7100